


PROJECT NAME:
5 story Residential & Commercial building


Engineering Section	Signature	Reviewed By	Signature
Designed by	ENG. FAHIMA (ROYEQ)	Checked By	
Drawing by	ENG. FAHIMA (ROYEQ)		
Checked by	DIP ENG. AHMAD RAMEZ (ROYEQ)		
Denomination			

SCALE:	as shown
DATE:	18-Apr-2015
Drawing code	B
No of drawings	
Sheet No	

G. NOTES:
Dimensions are in centimeter, otherwise noted

Islamic Republic of Afghanistan
ADDRESS: HAJI YAQUB SQUIRE SHARE NOW
KABUL, AFGHANISTAN

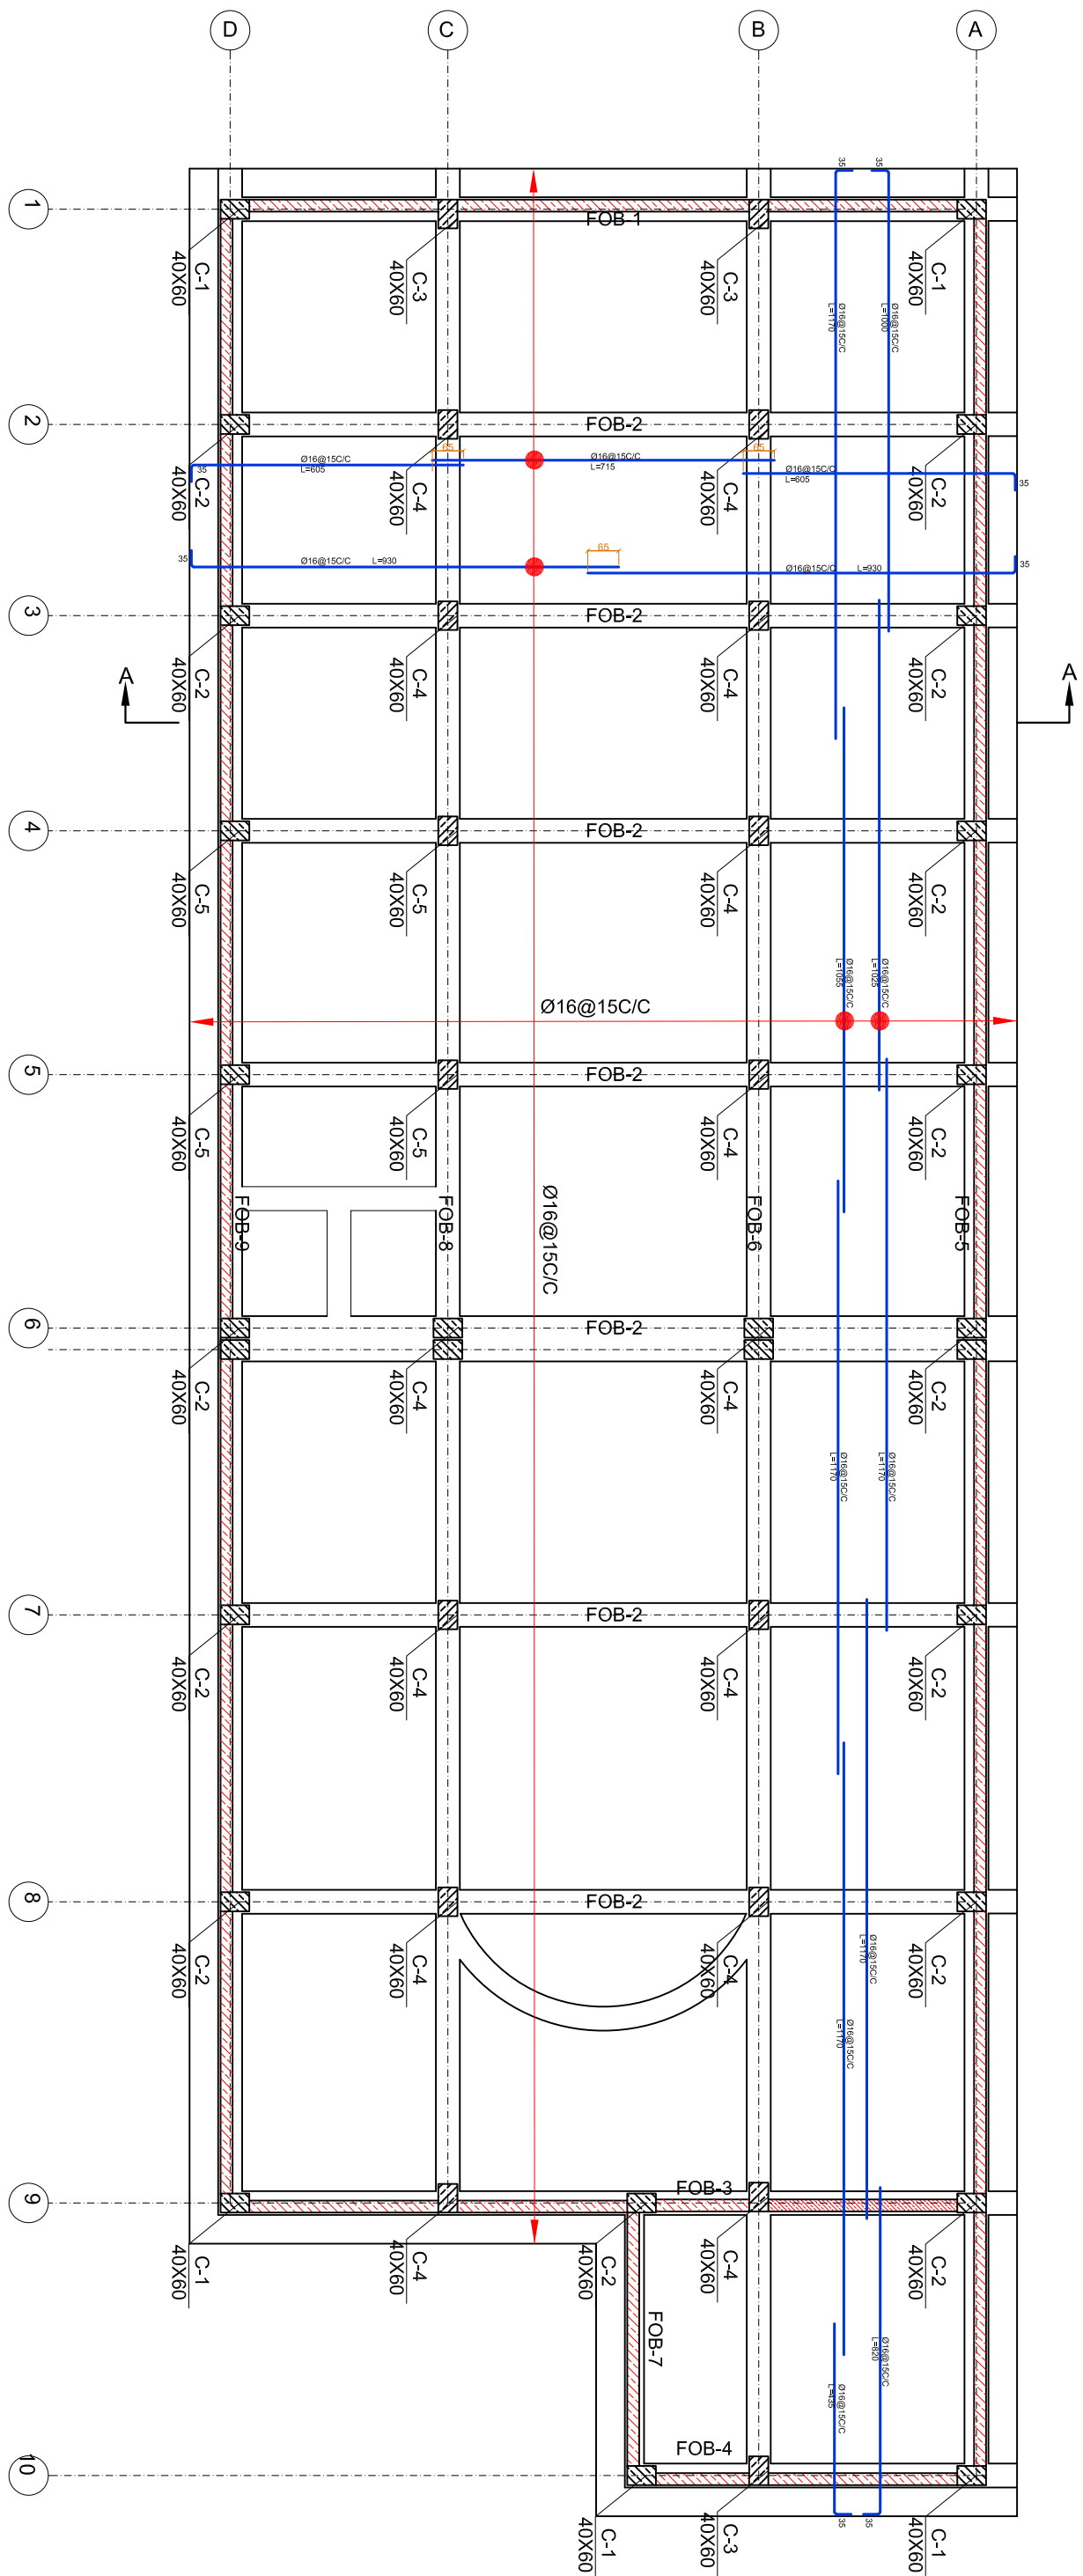



PROJECT NAME:
 5 story Residential & Commercial building

Engineering Section	Signature	Reviewed By
Designed by	ENG. FAHIMA (ROYEQ)	Checked By
Drawing by	ENG. FAHIMA (ROYEQ)	
Checked by	DIP ENG. AHMAD RAMEZ (ROYEQ)	
Denomination		



Signature	SCALE:
	as shown
	DATE:
	18-Apr-2015
	Drawing code
	B
	No of drawings
	Sheet No

G. NOTES:
 Dimensions are in centimeter, otherwise noted



Islamic Republic of Afghanistan
 ADDRESS: HAJI YAQUB SQUIRE SHARE NOW
 KABUL, AFGHANISTAN

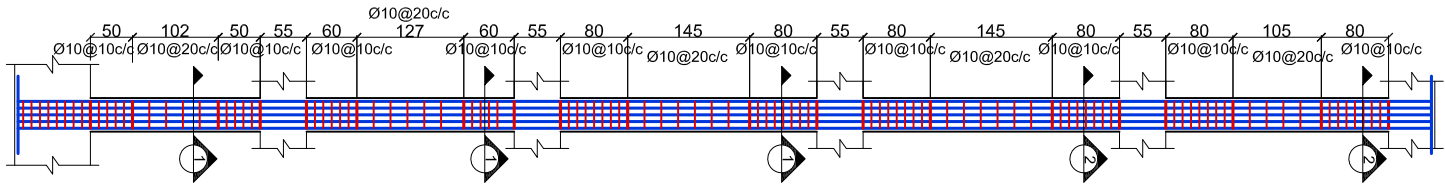



C-1 N=5

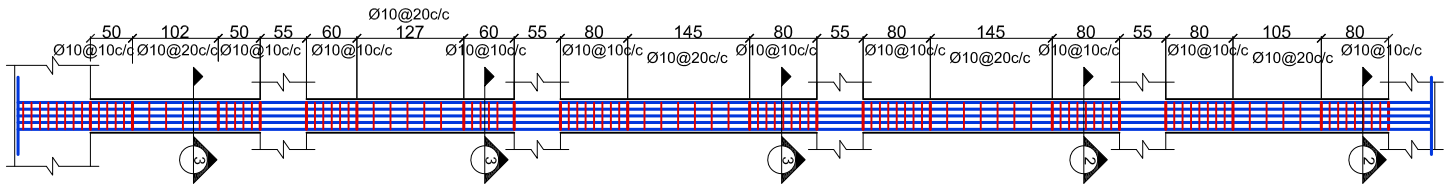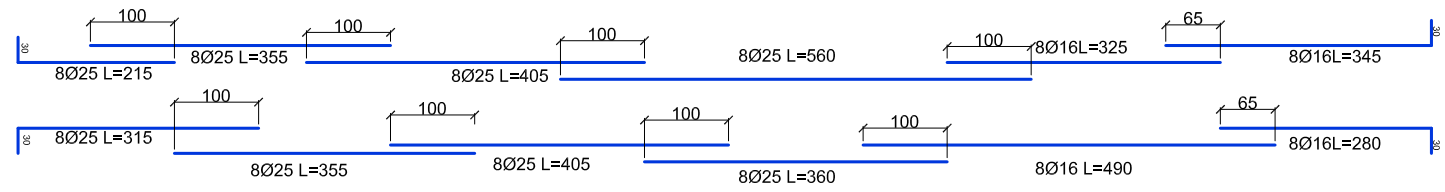



C-2 N=14

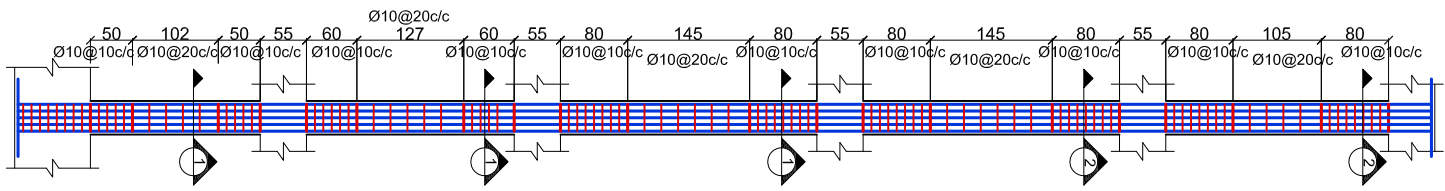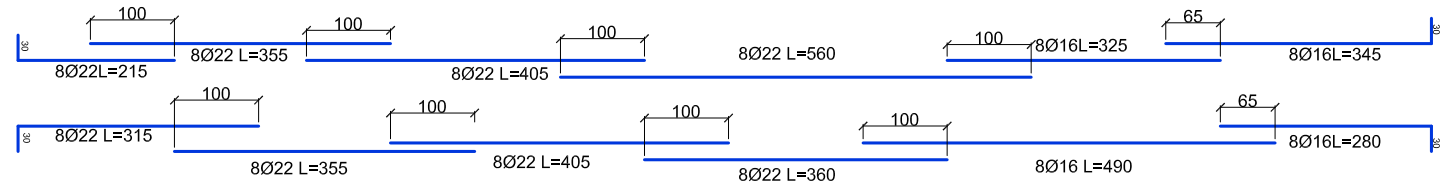



C-3 N=3

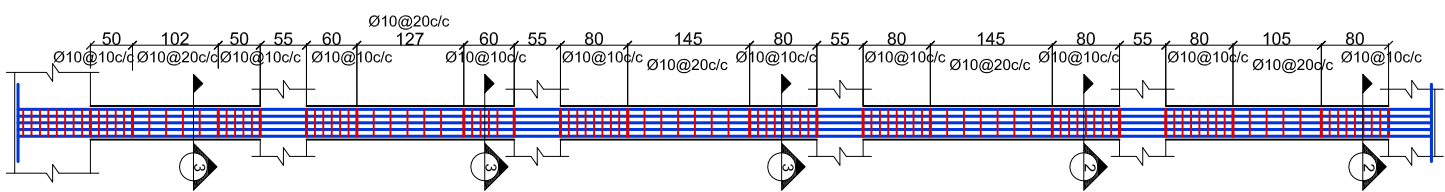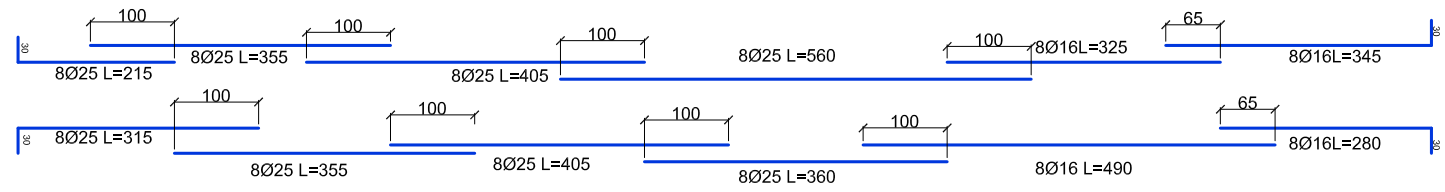



C-4 N=14



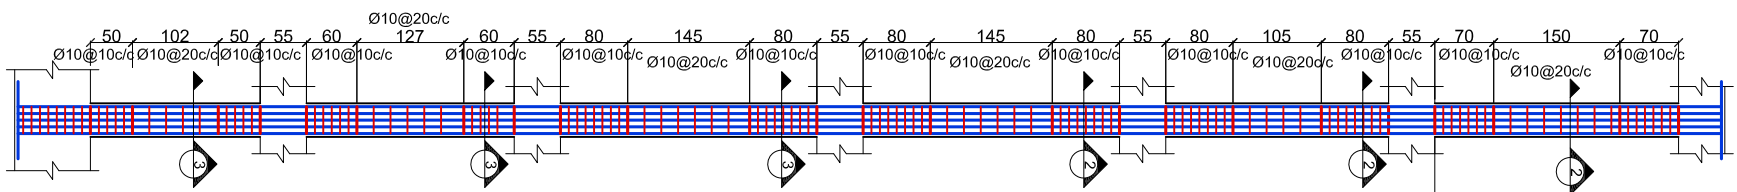
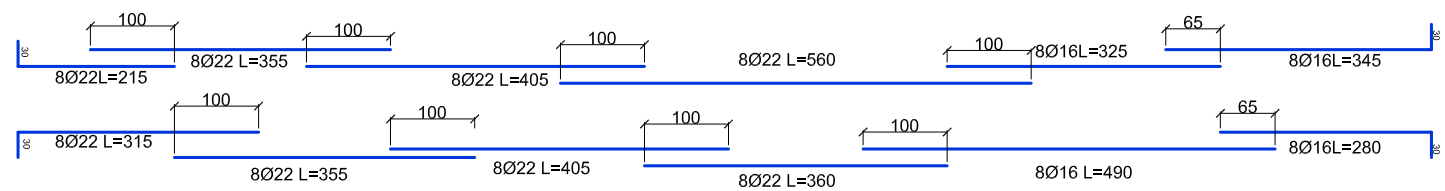


C-5 N=4

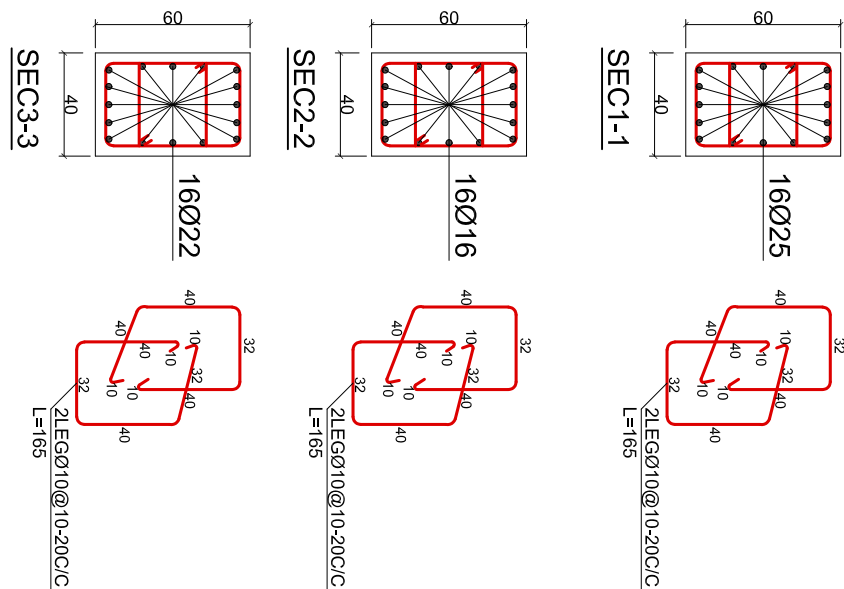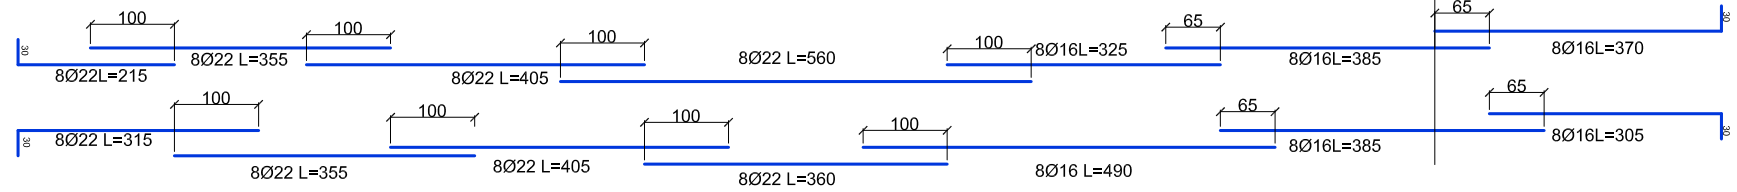





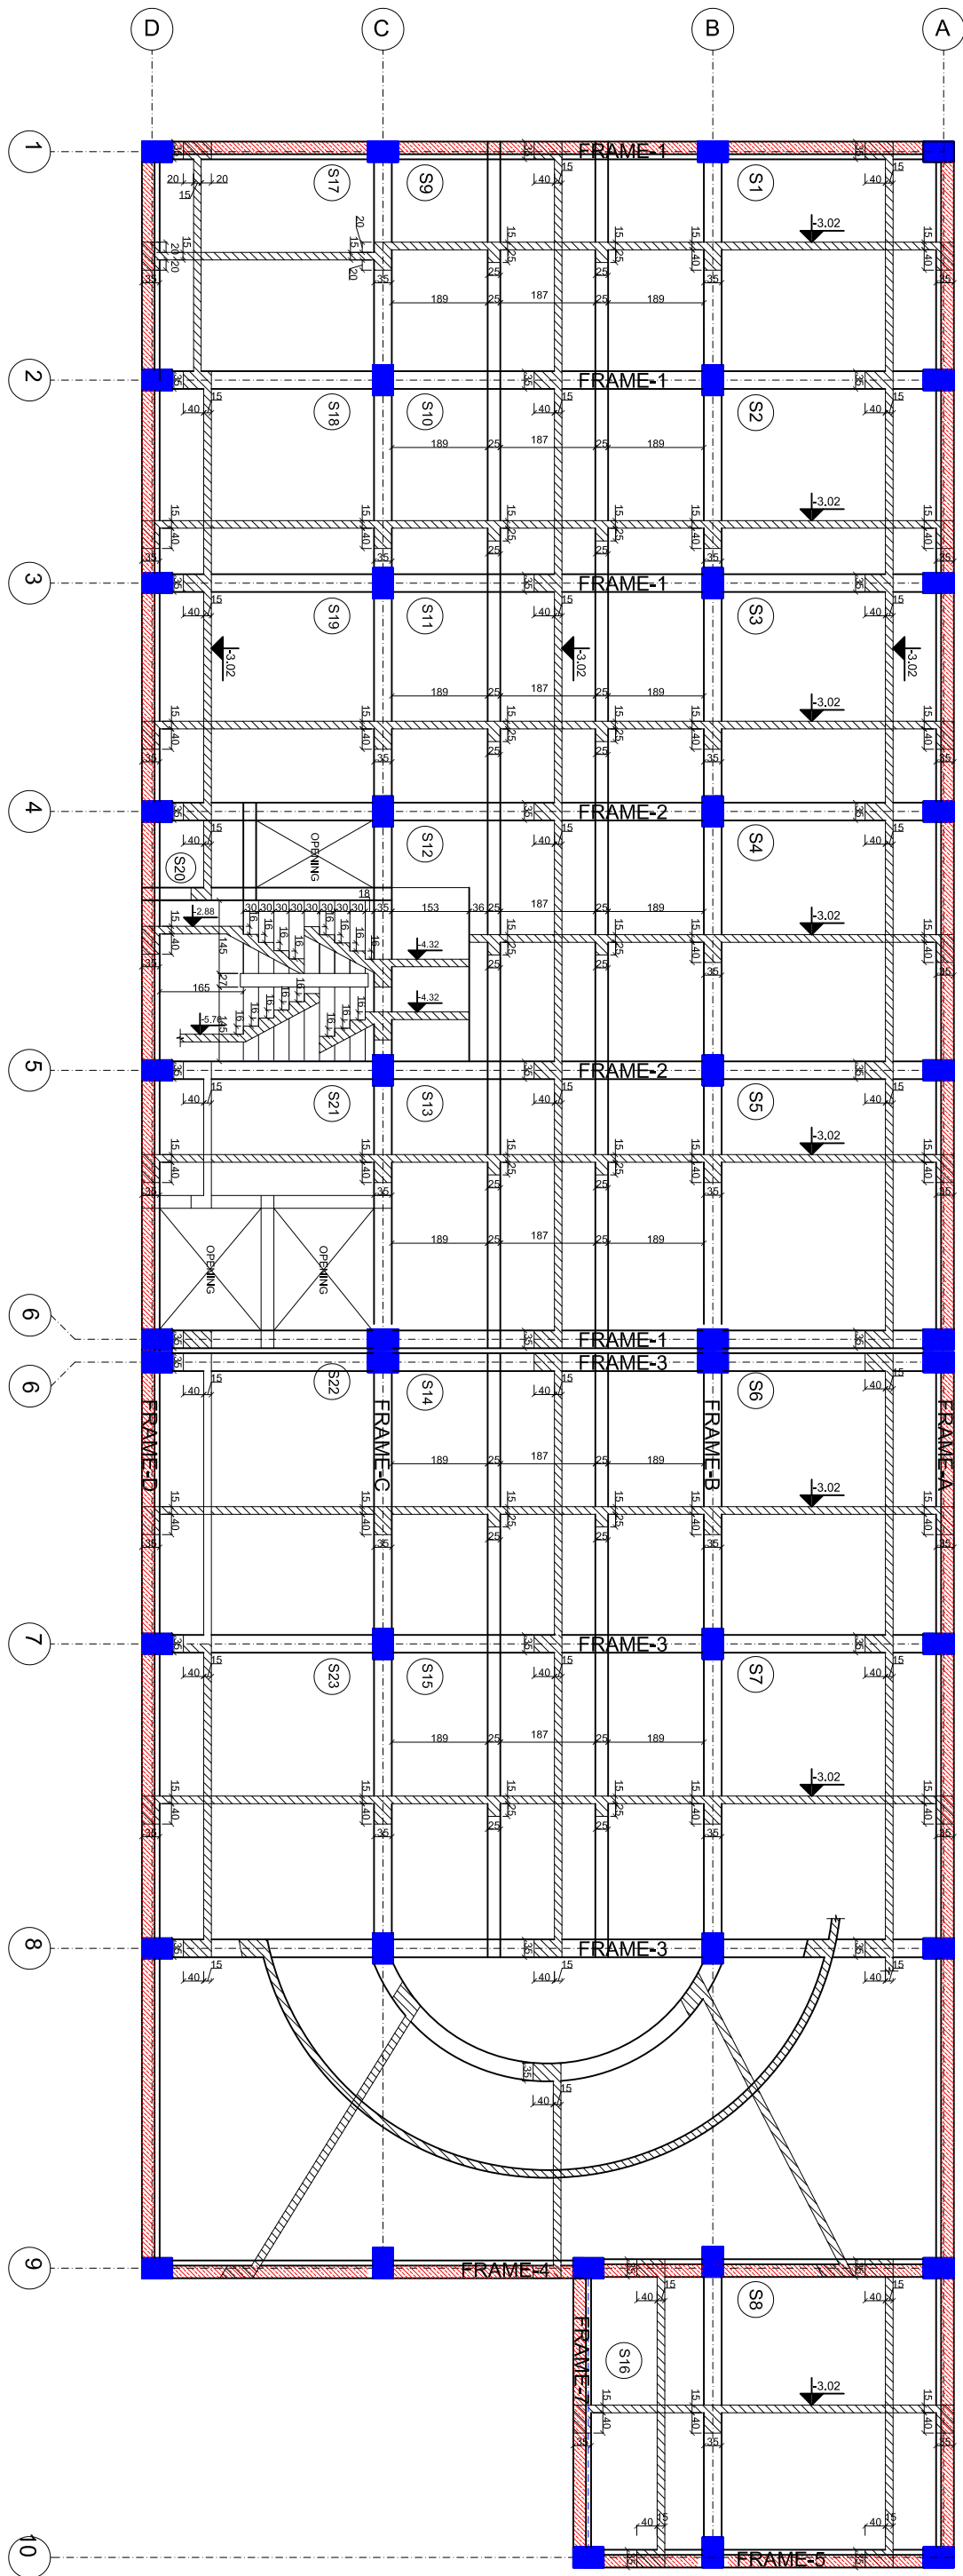


	PROJECT NAME:		Engineering Section	Signature	Reviewed By	Signature	SCALE:	as shown	G. NOTES: Dimensions are in centimeter, otherwise noted
	5 story Residential & Commercial building		Designed by	ENG. FAHIMA (ROYEQ)	Checked By		DATE:	18-Apr-2015	
			Drawing by	ENG. FAHIMA (ROYEQ)			Drawing code	B	
			Checked by	DIP ENG. AHMAD RAMEZ (ROYEQ)			No of drawings		
			Denomination				Sheet No		
								Islamic Republic of Afghanistan	
								ADDRESS: HAJI YAQUB SQUIRE SHARE NOW KABUL, AFGHANISTAN	

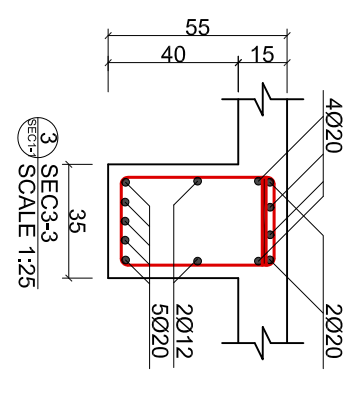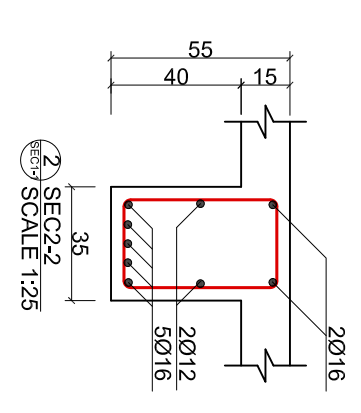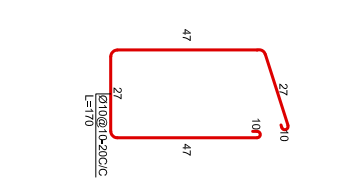
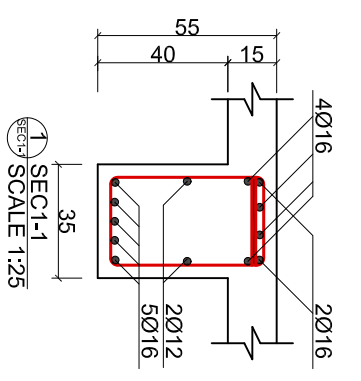










FRAME-A
N=2

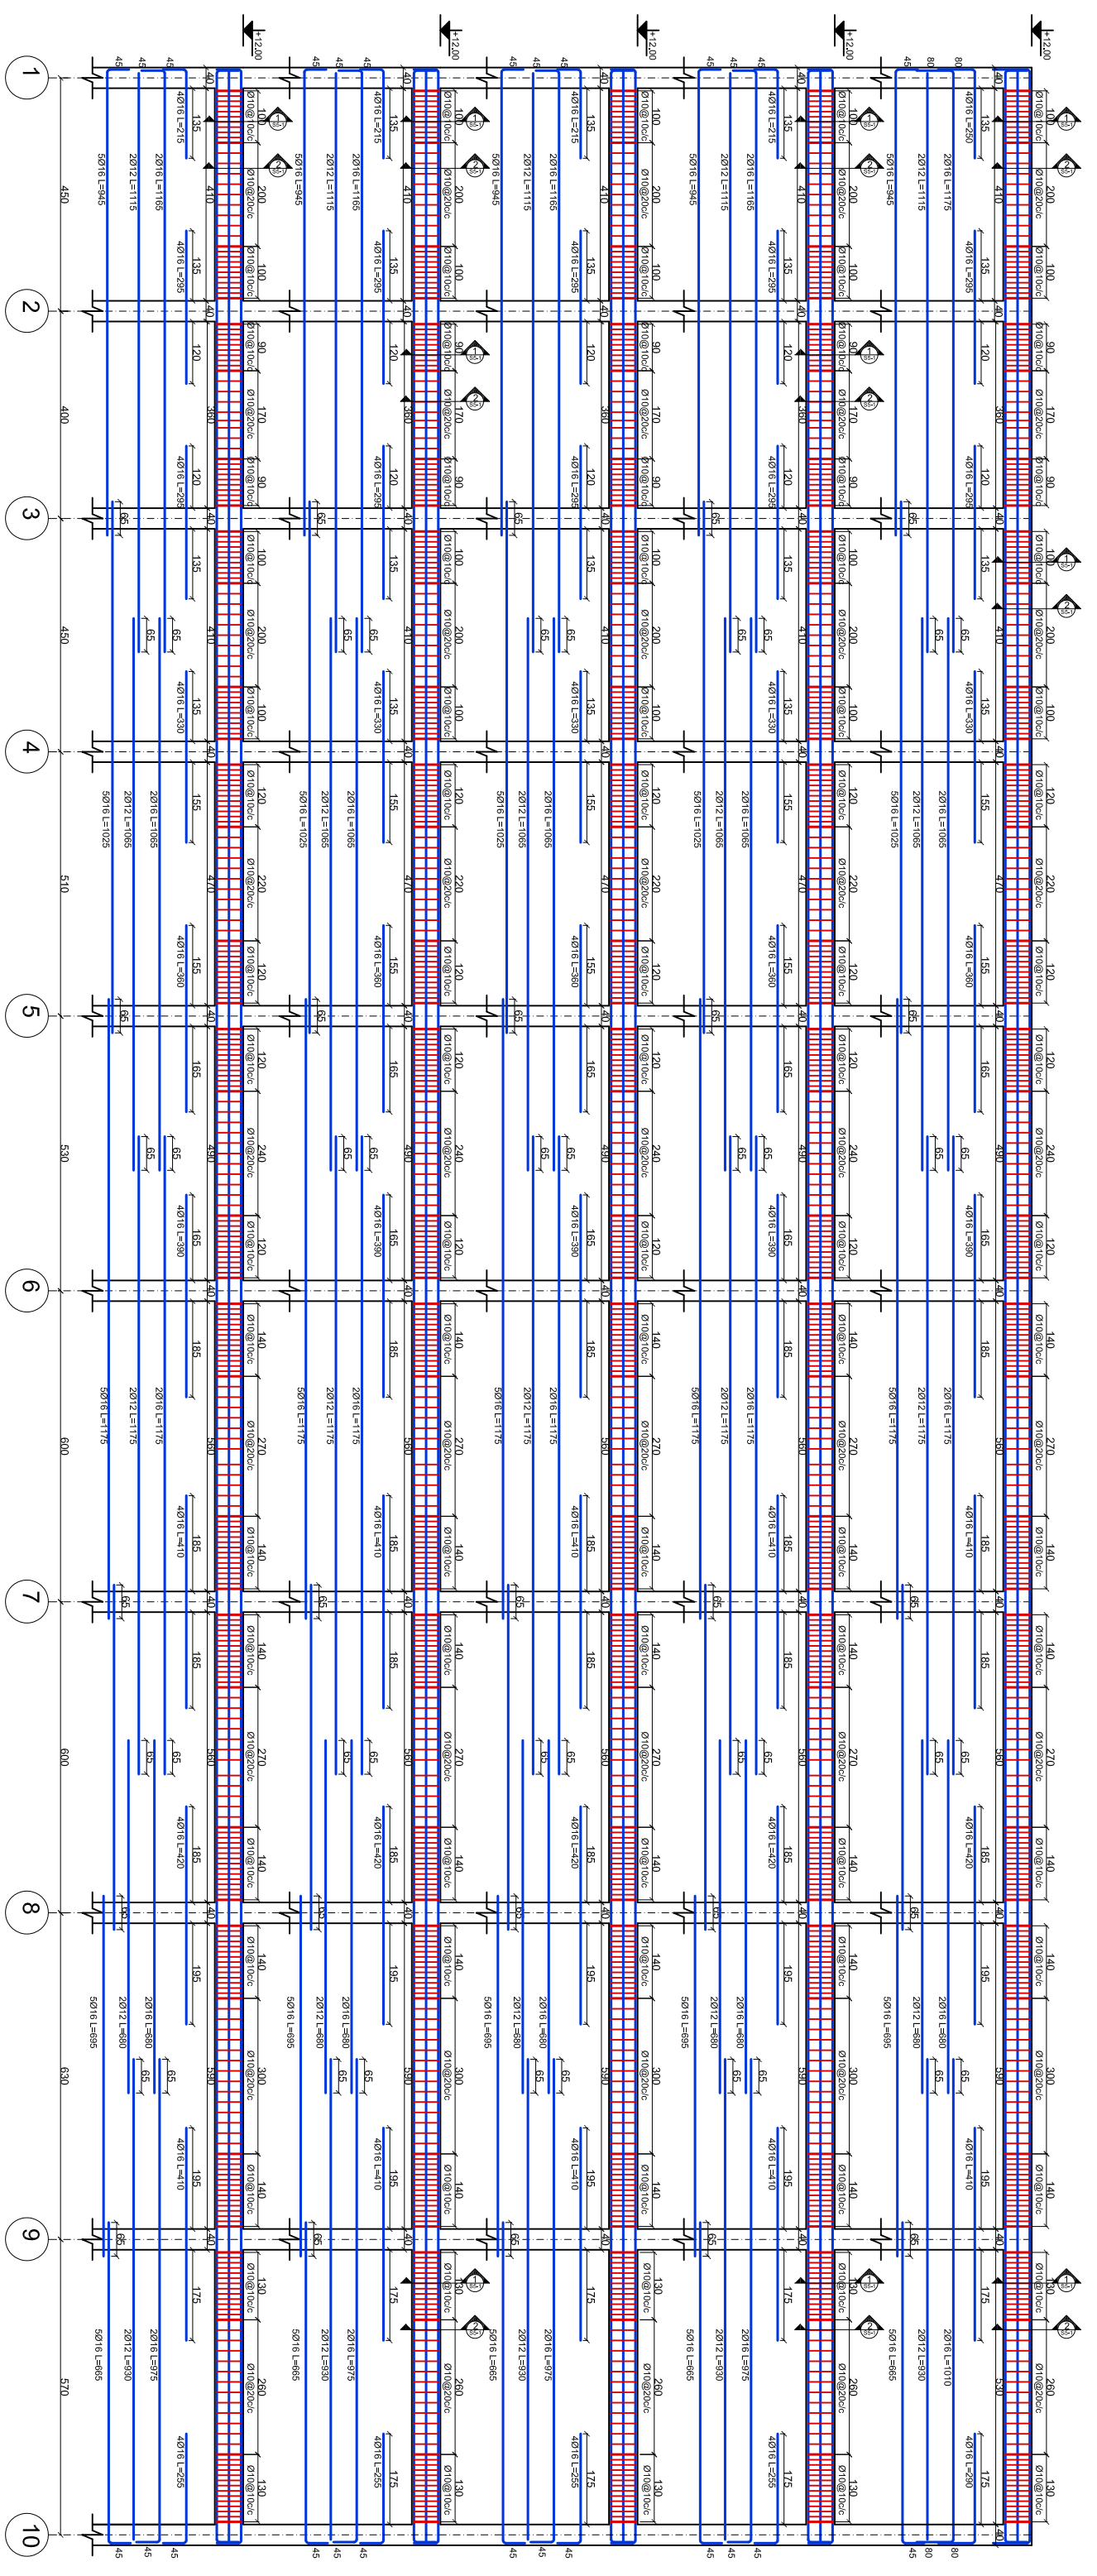

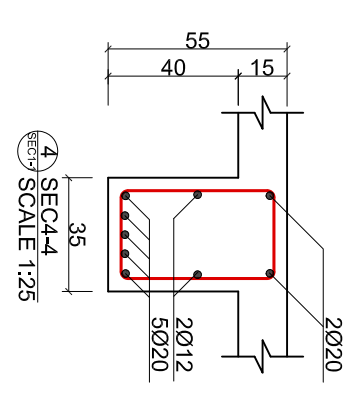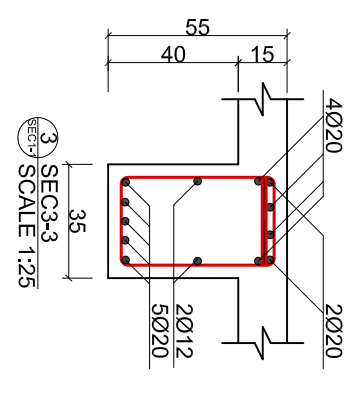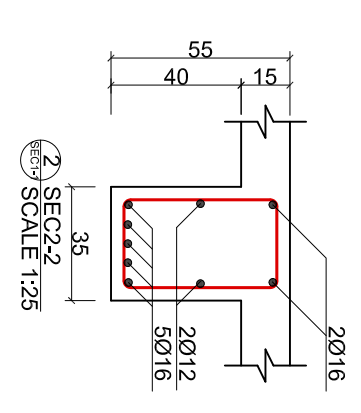
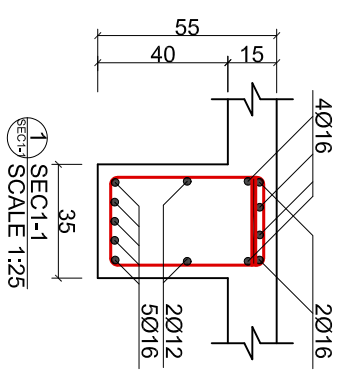












FRAME-B
N=2

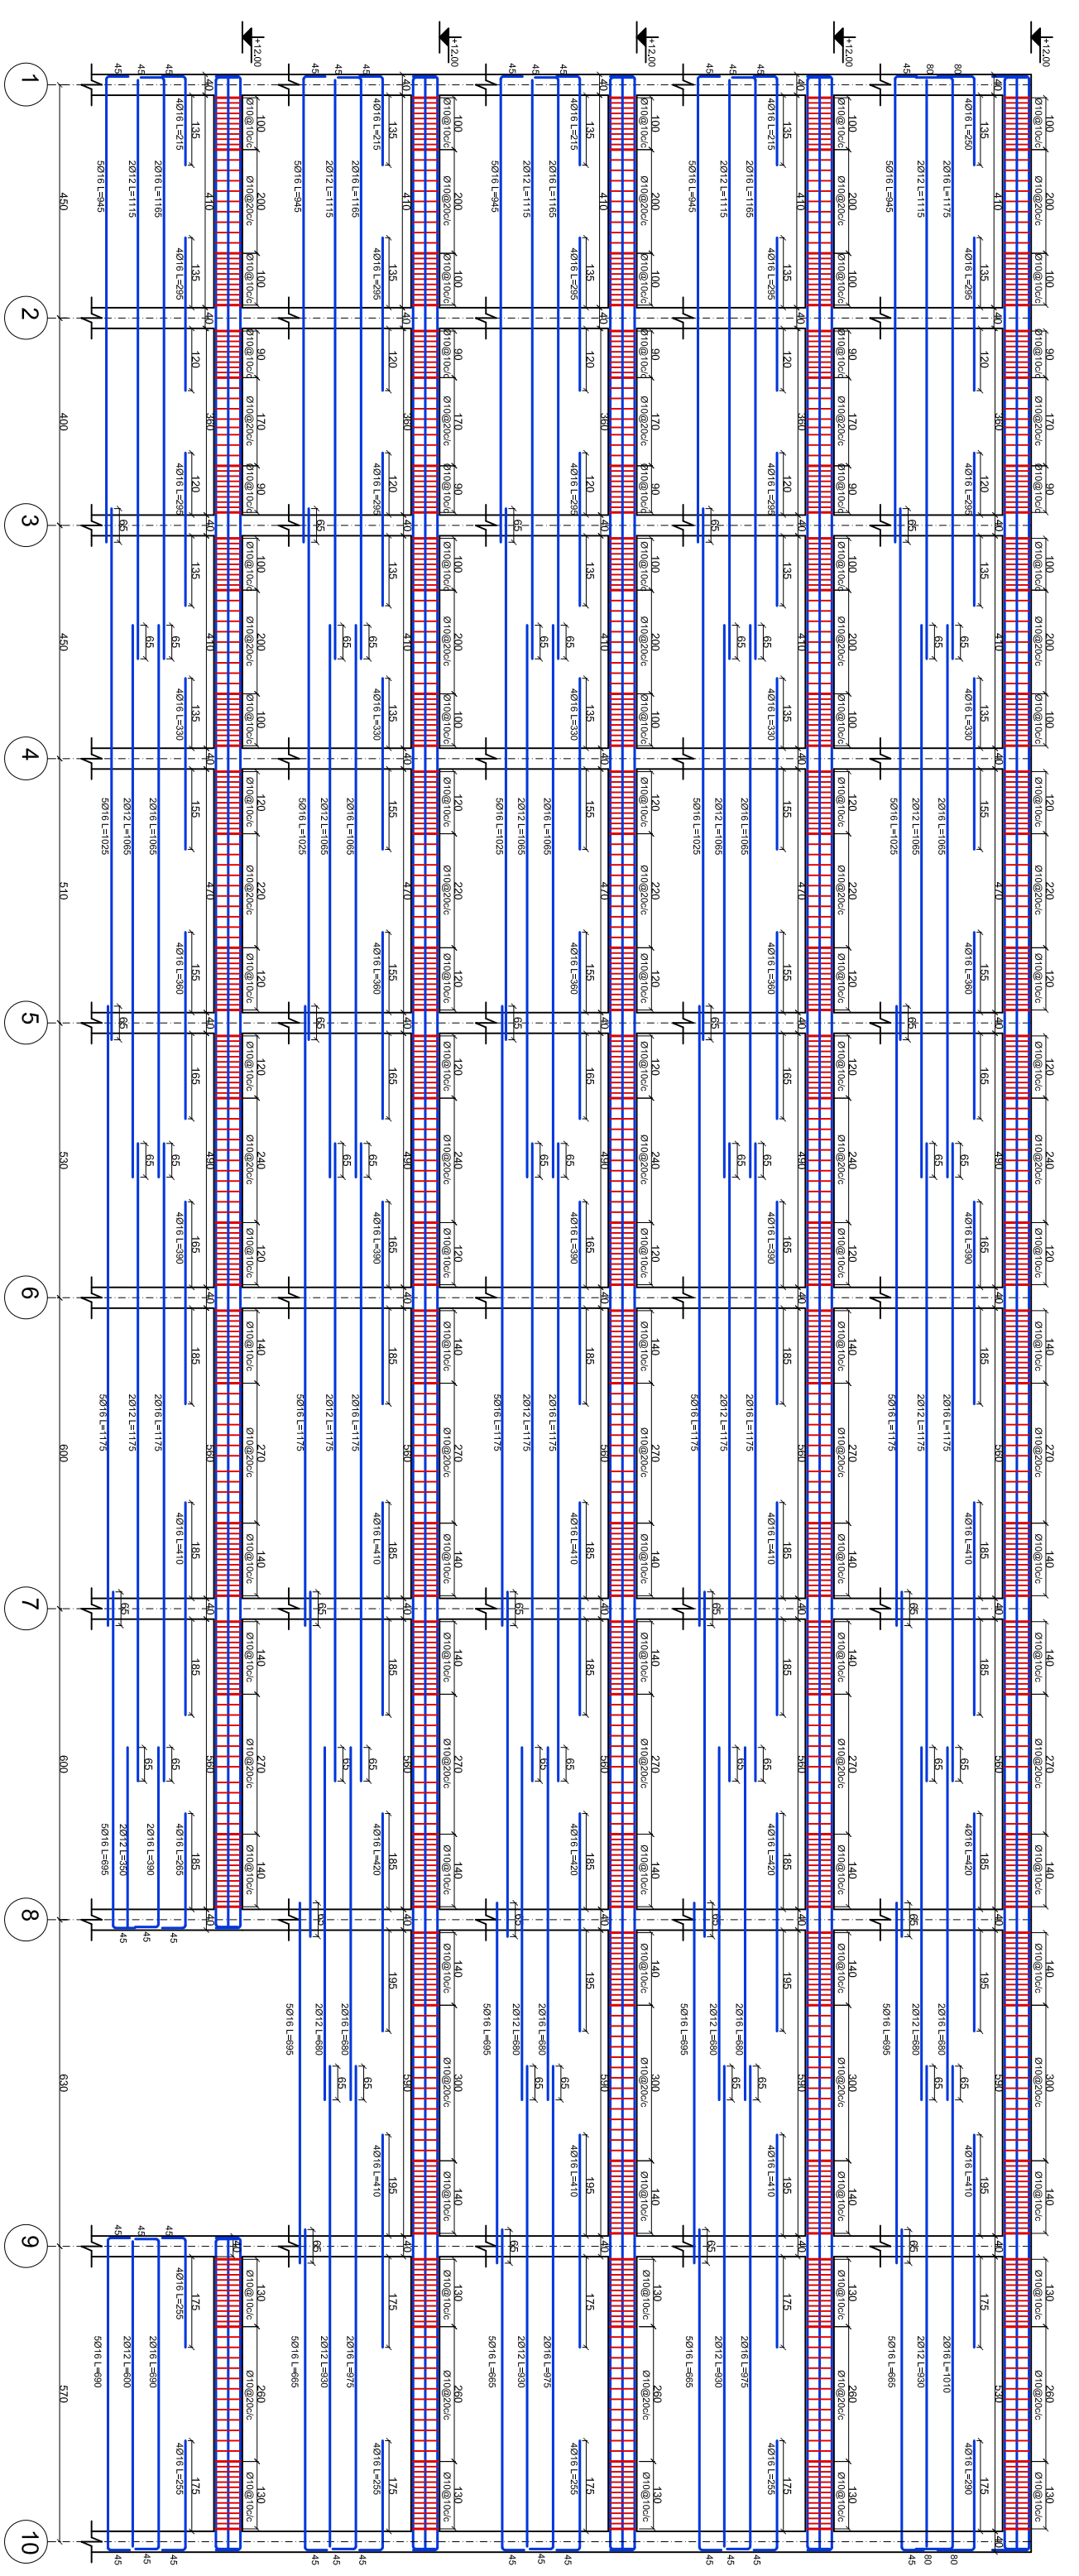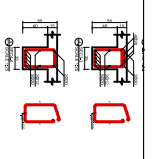

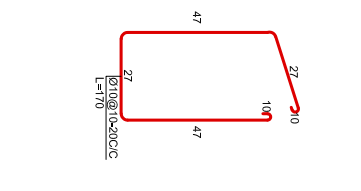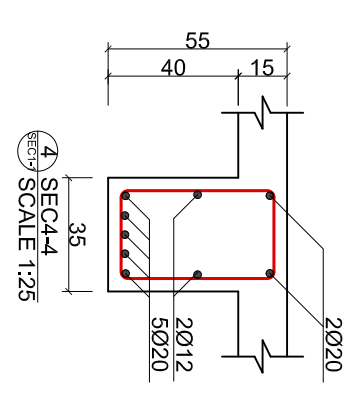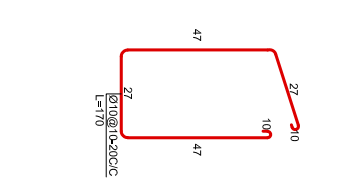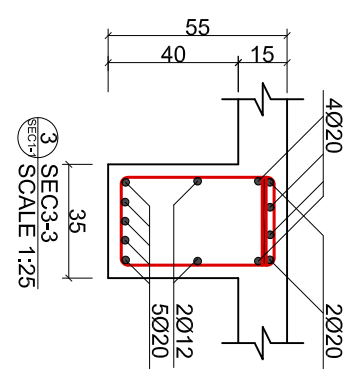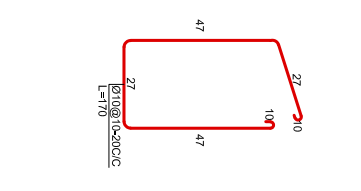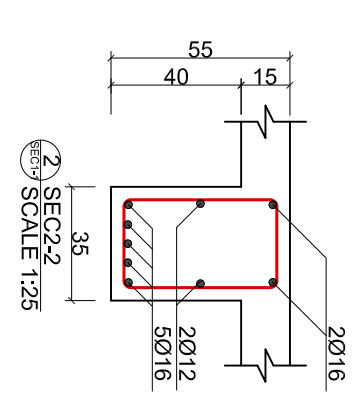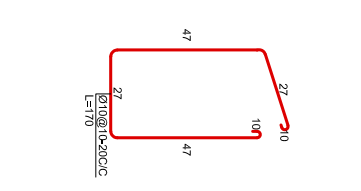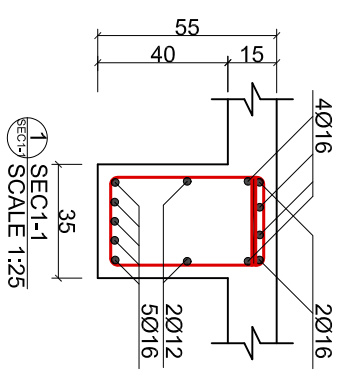


FRAME-C
N=2

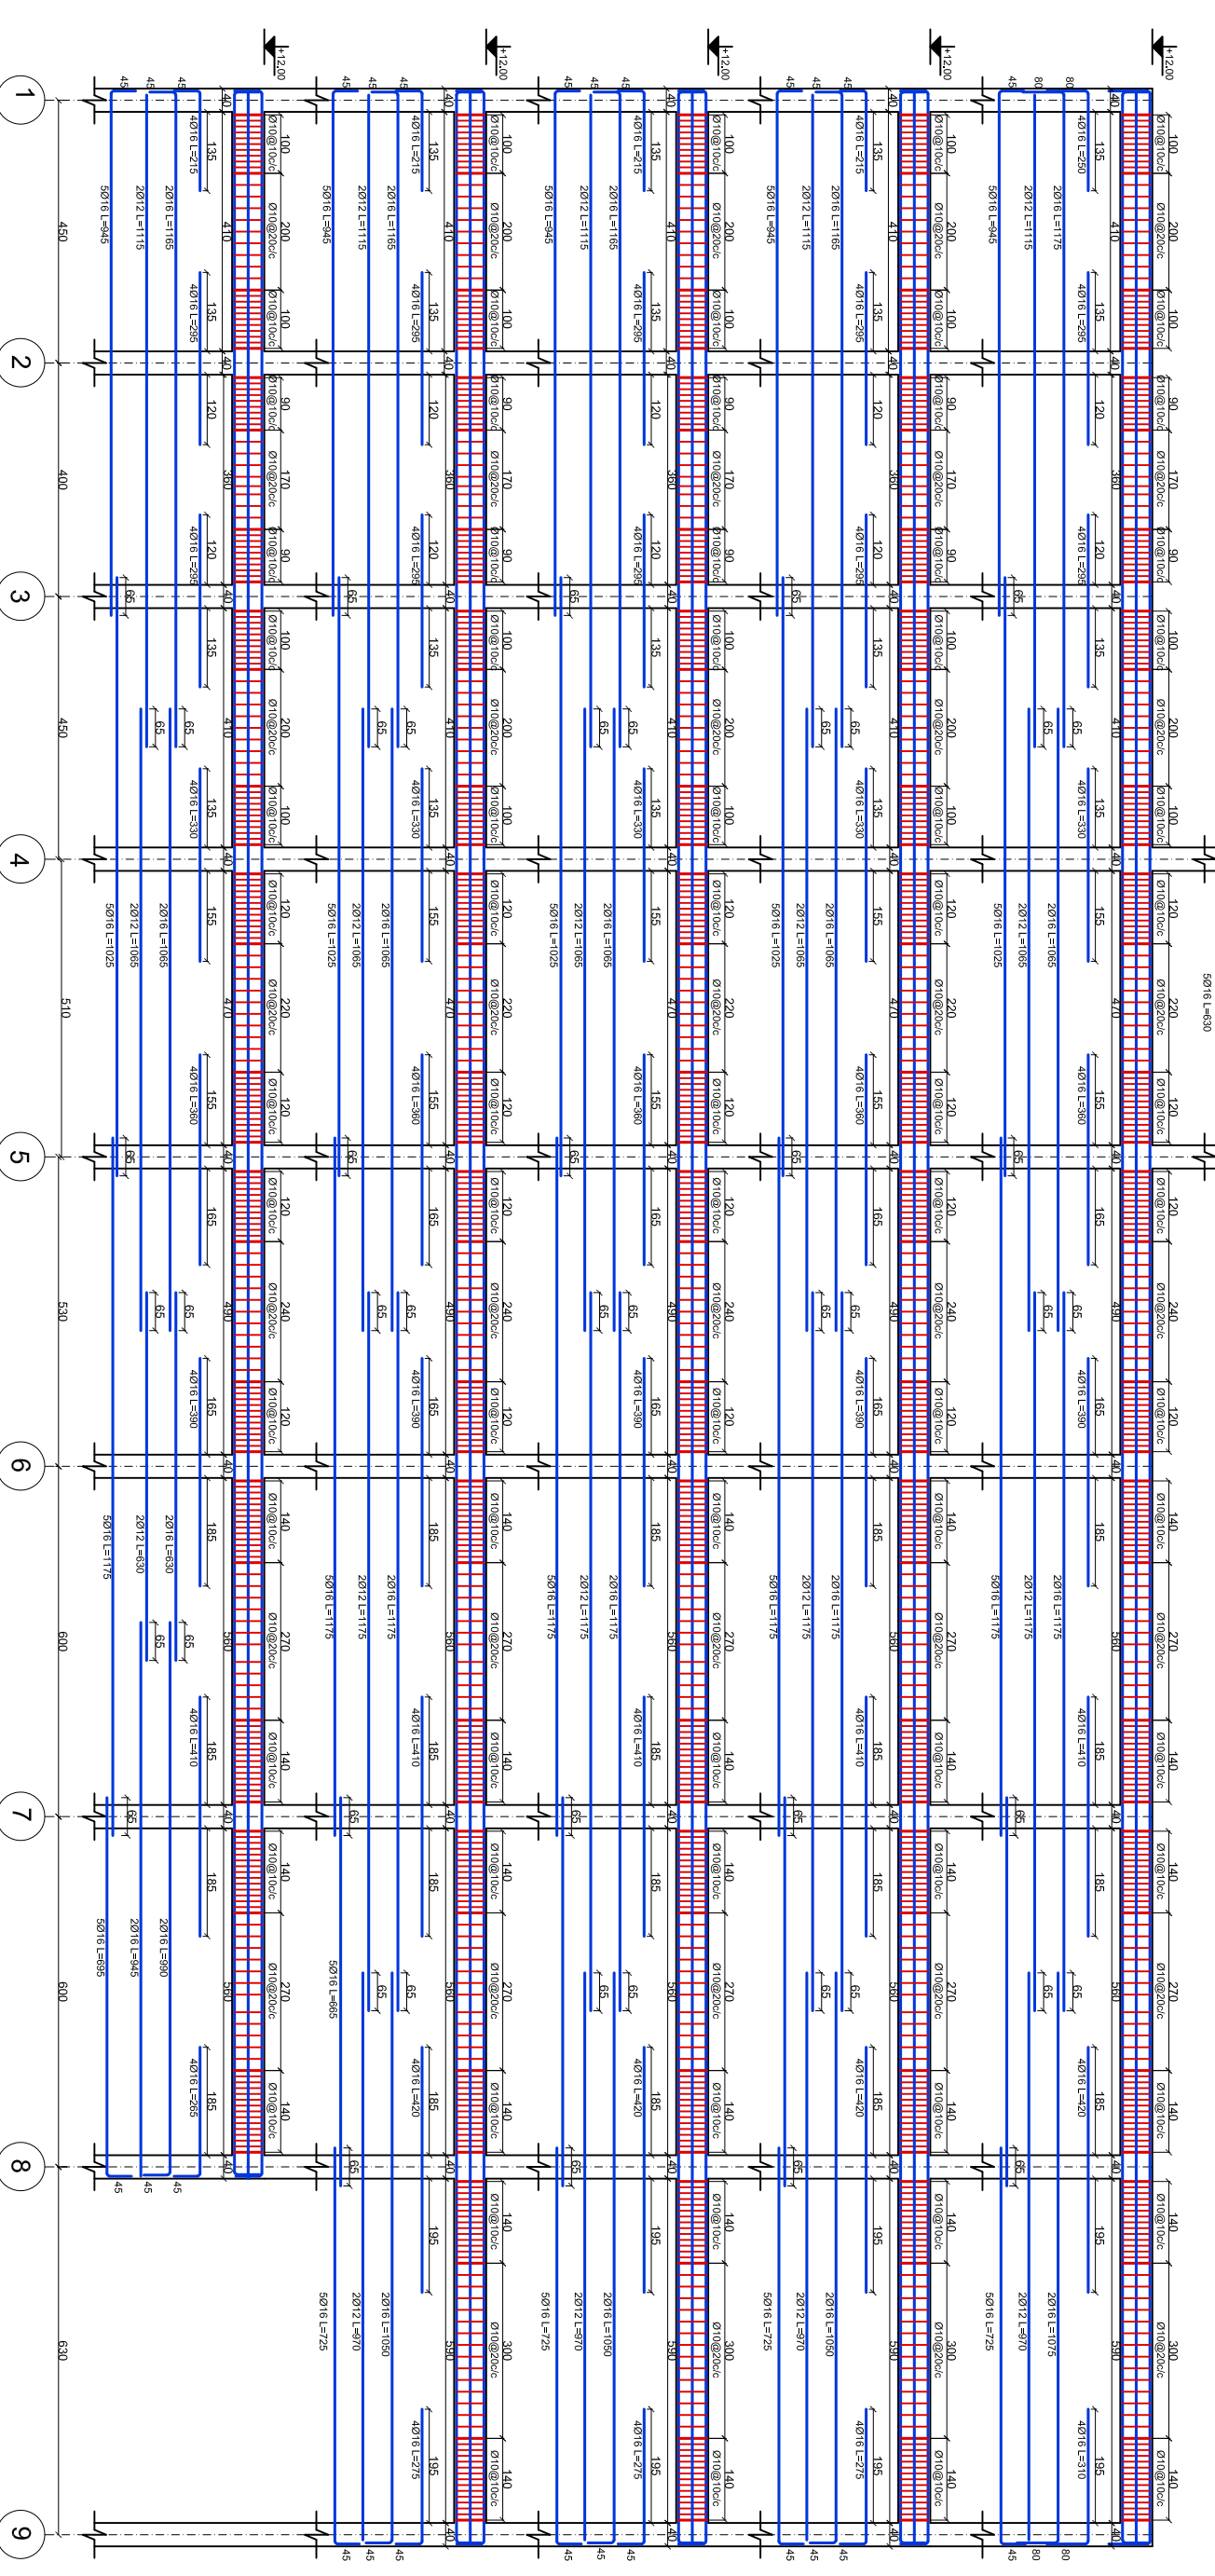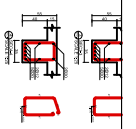


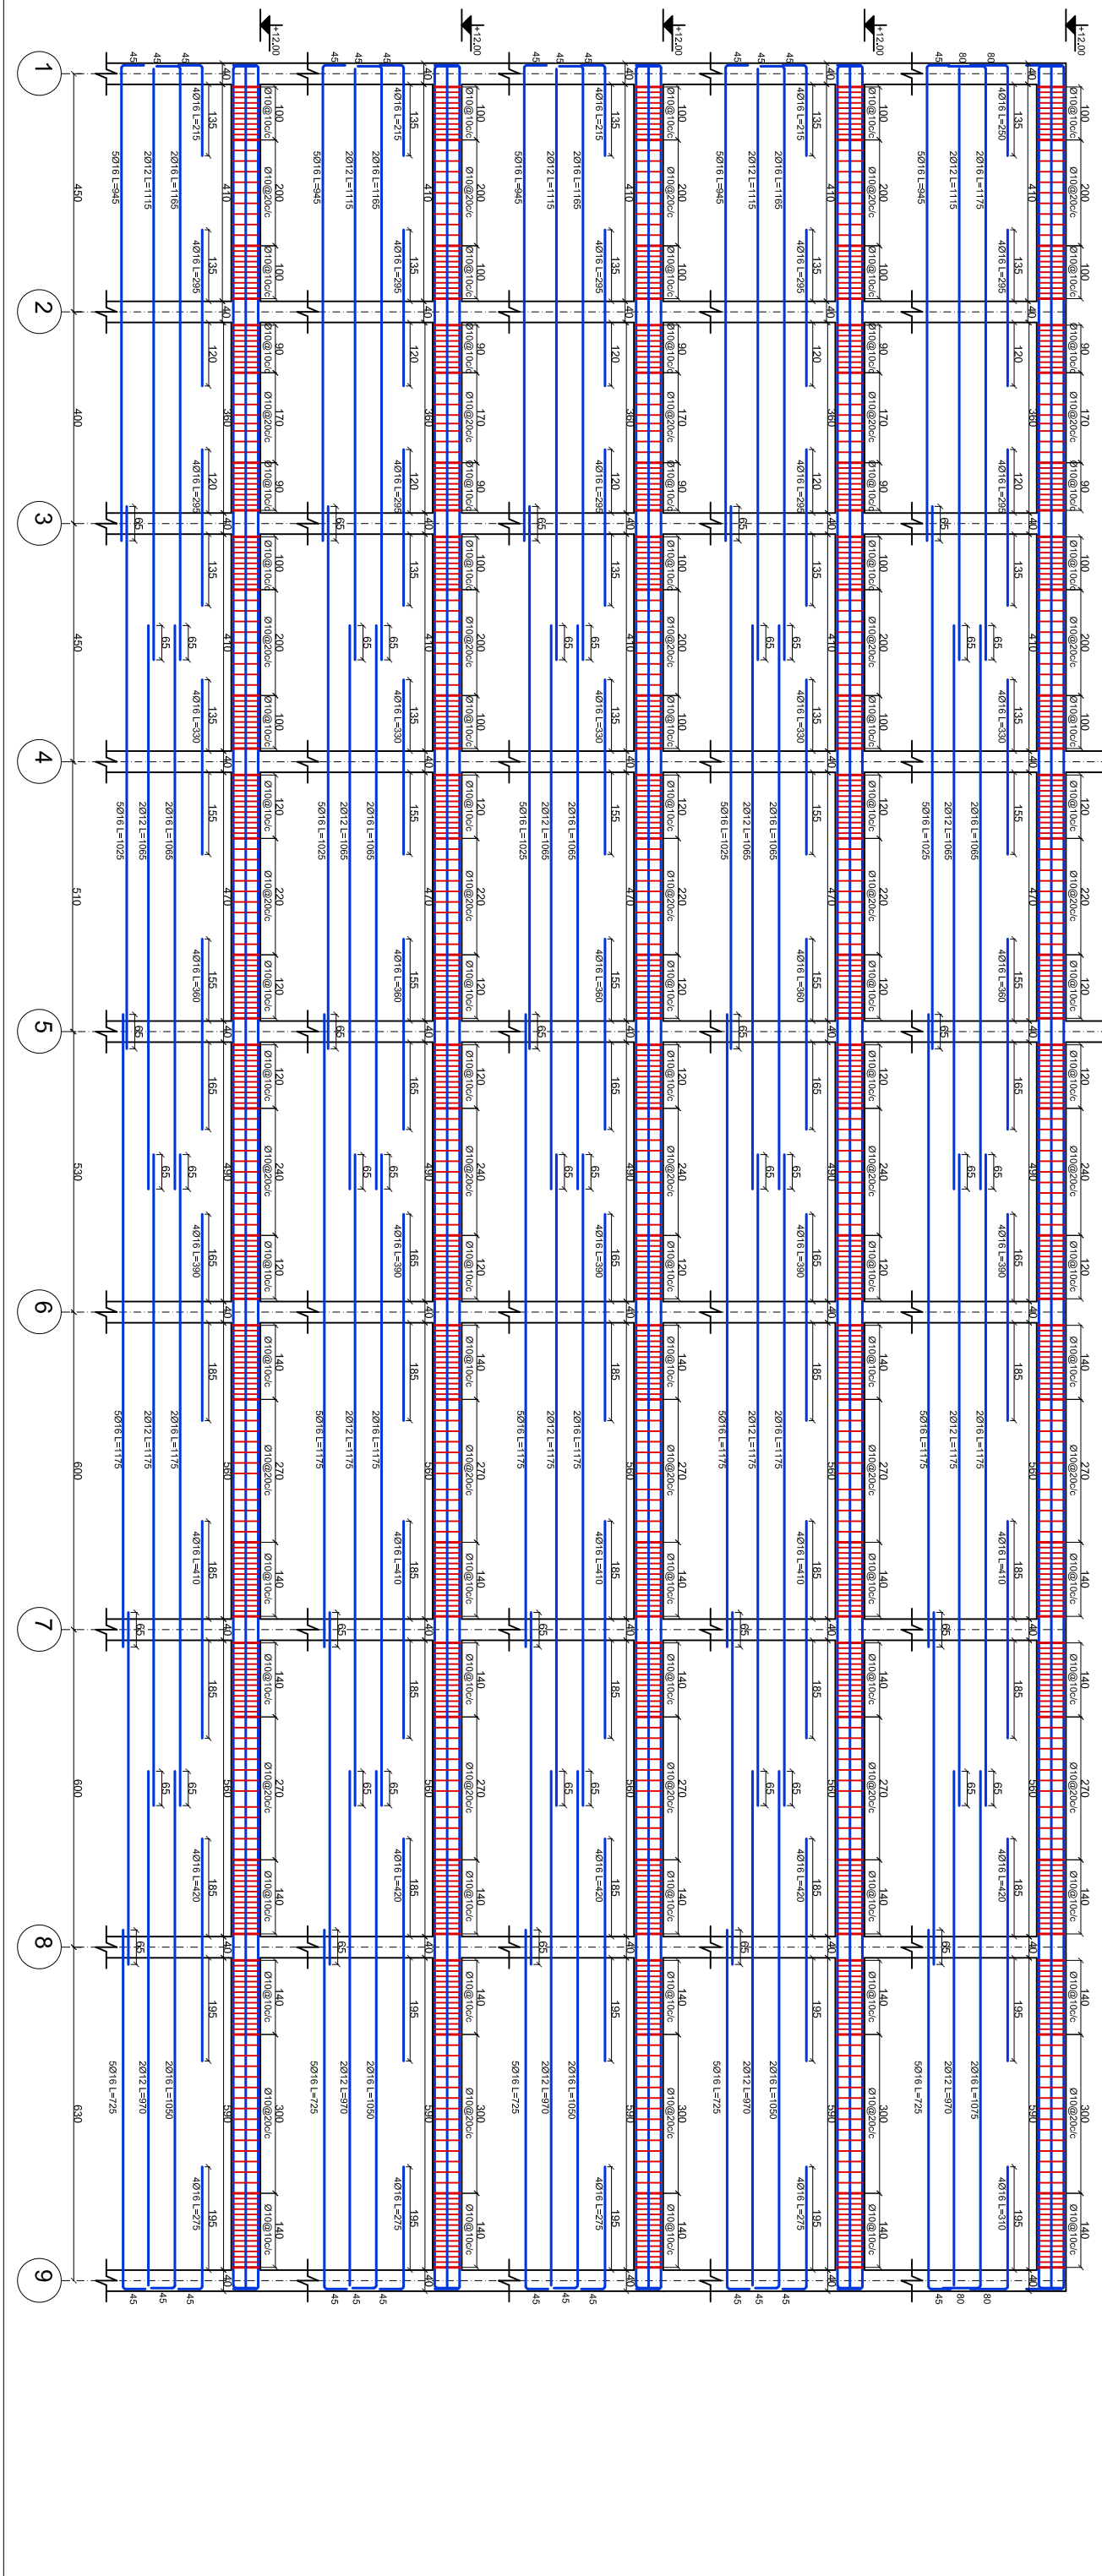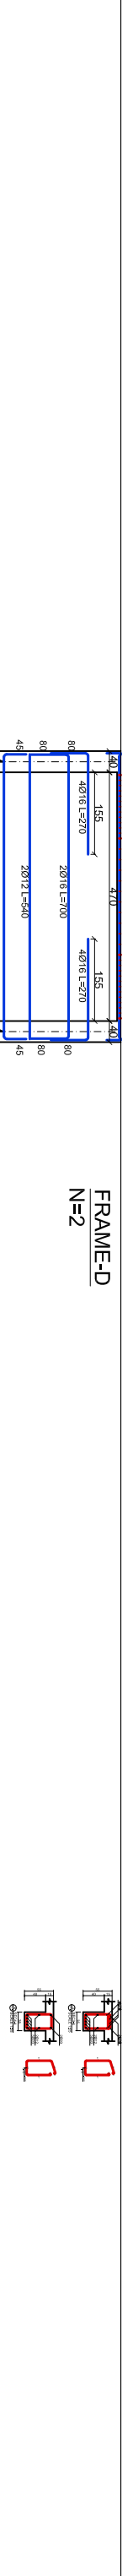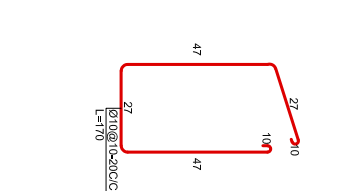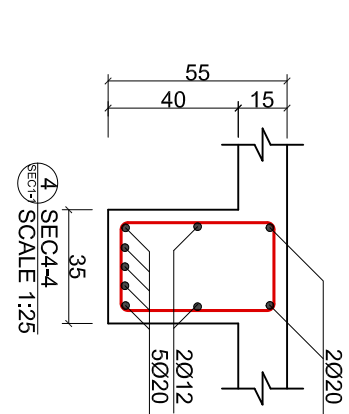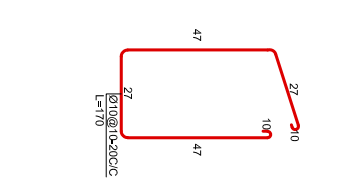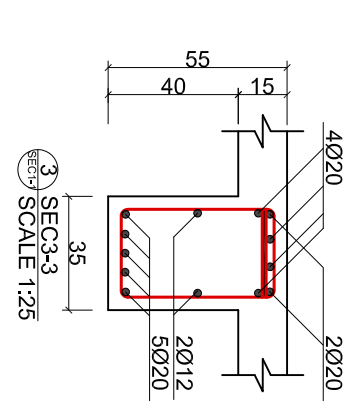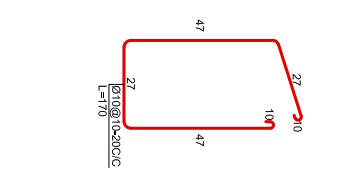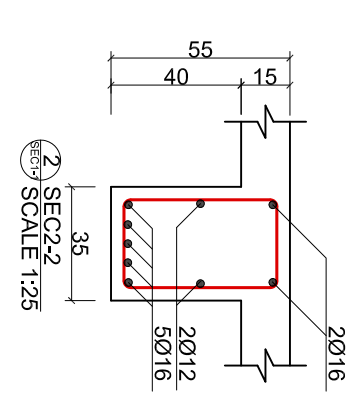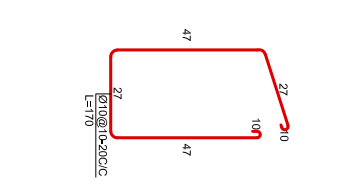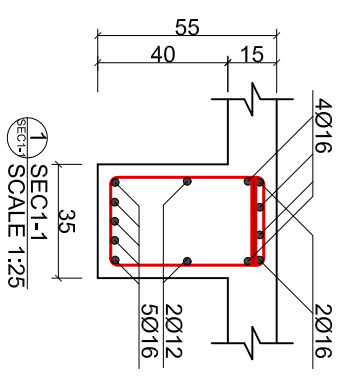




FRAME-4
N=1

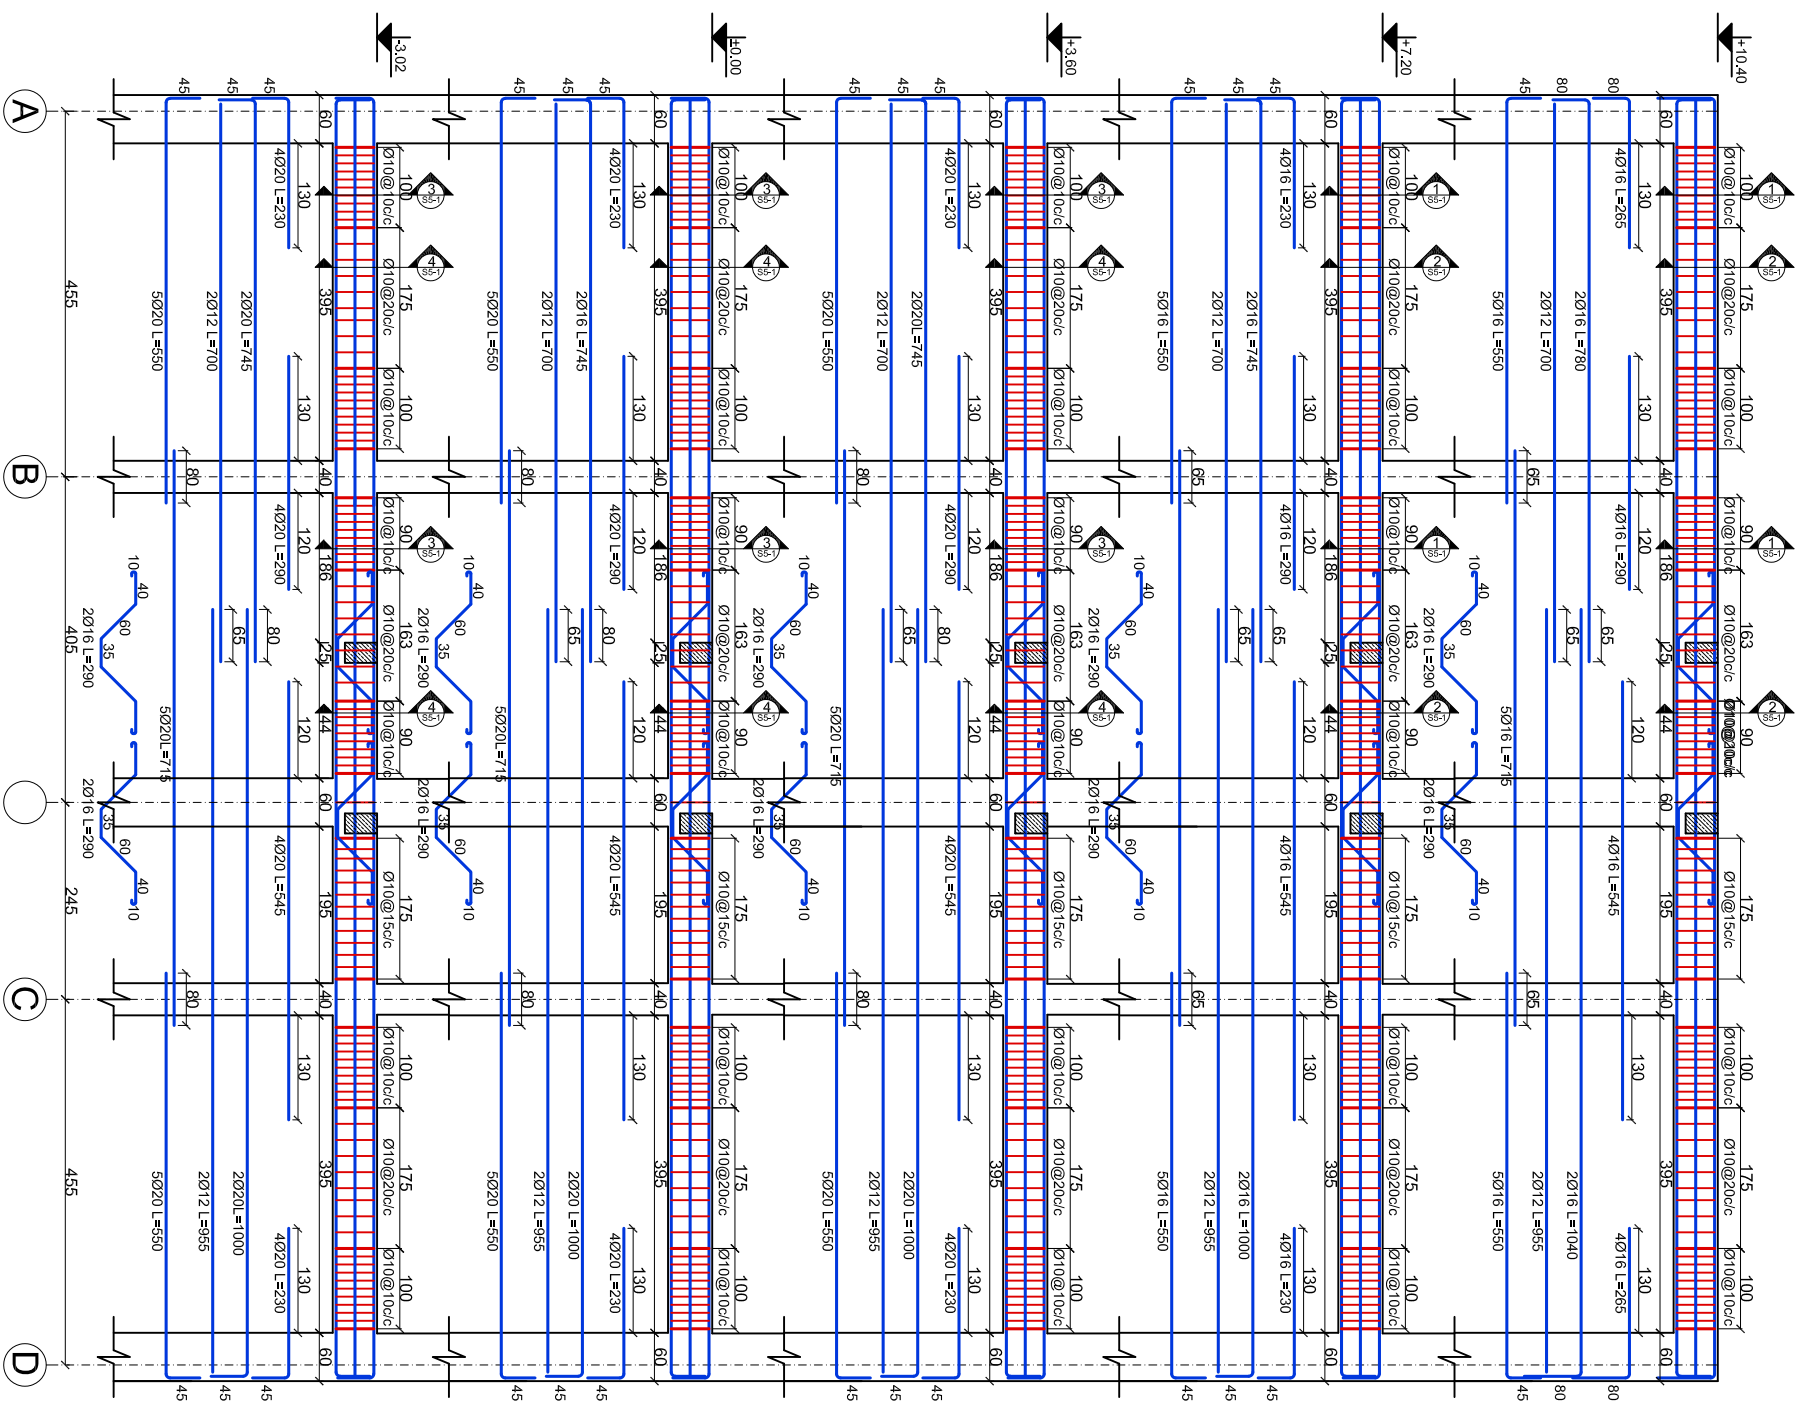


FRAME-2
N=2

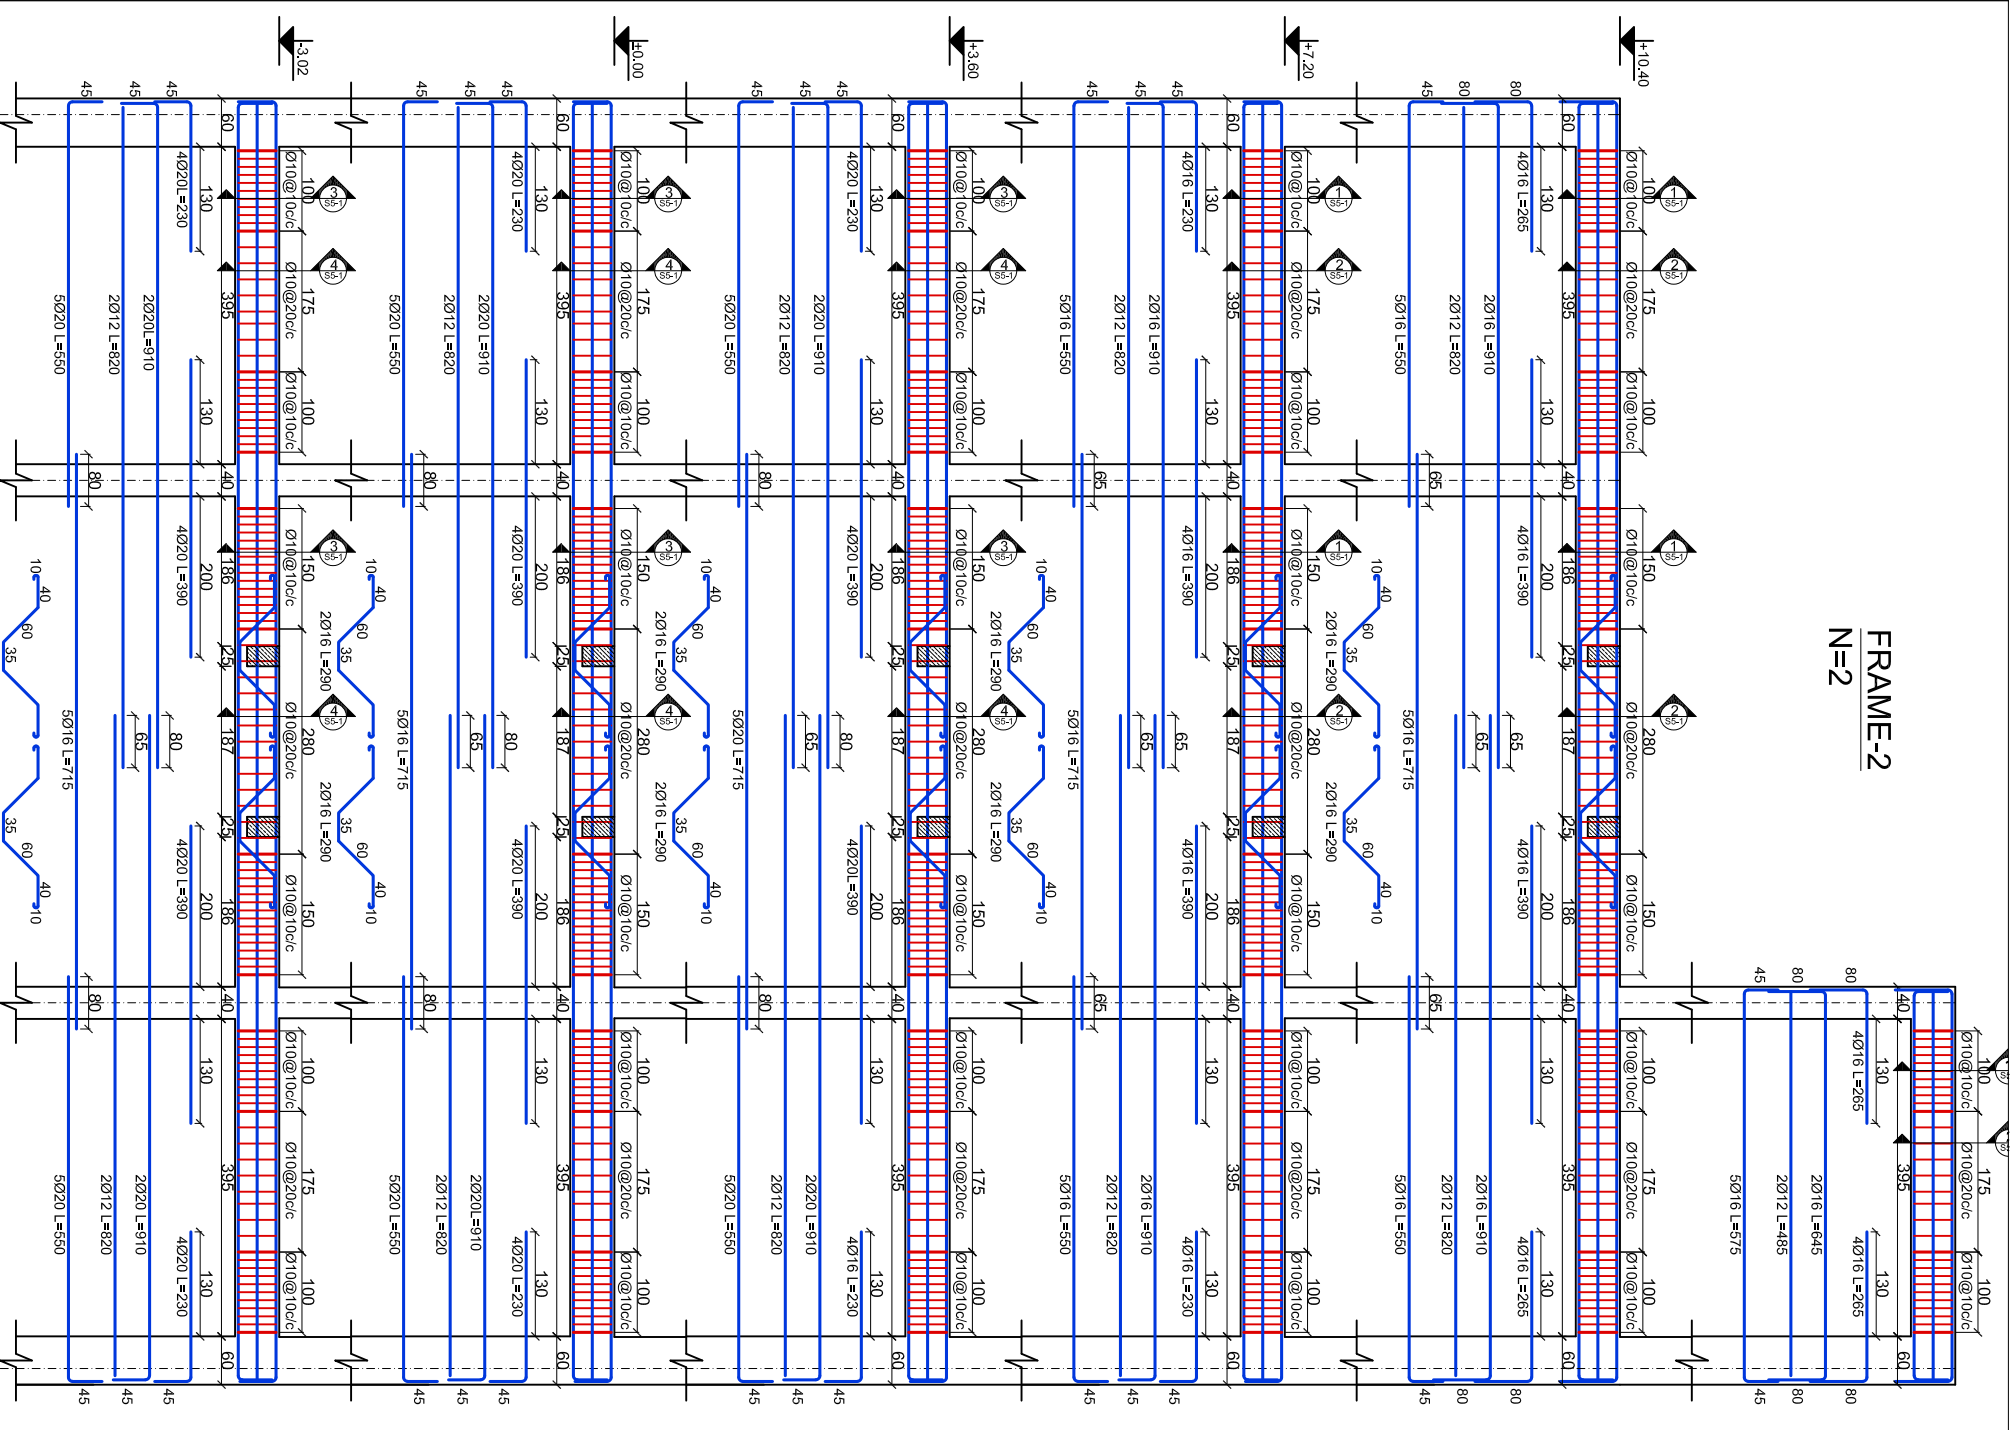


FRAME-1 N=6

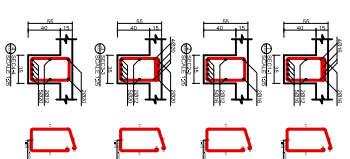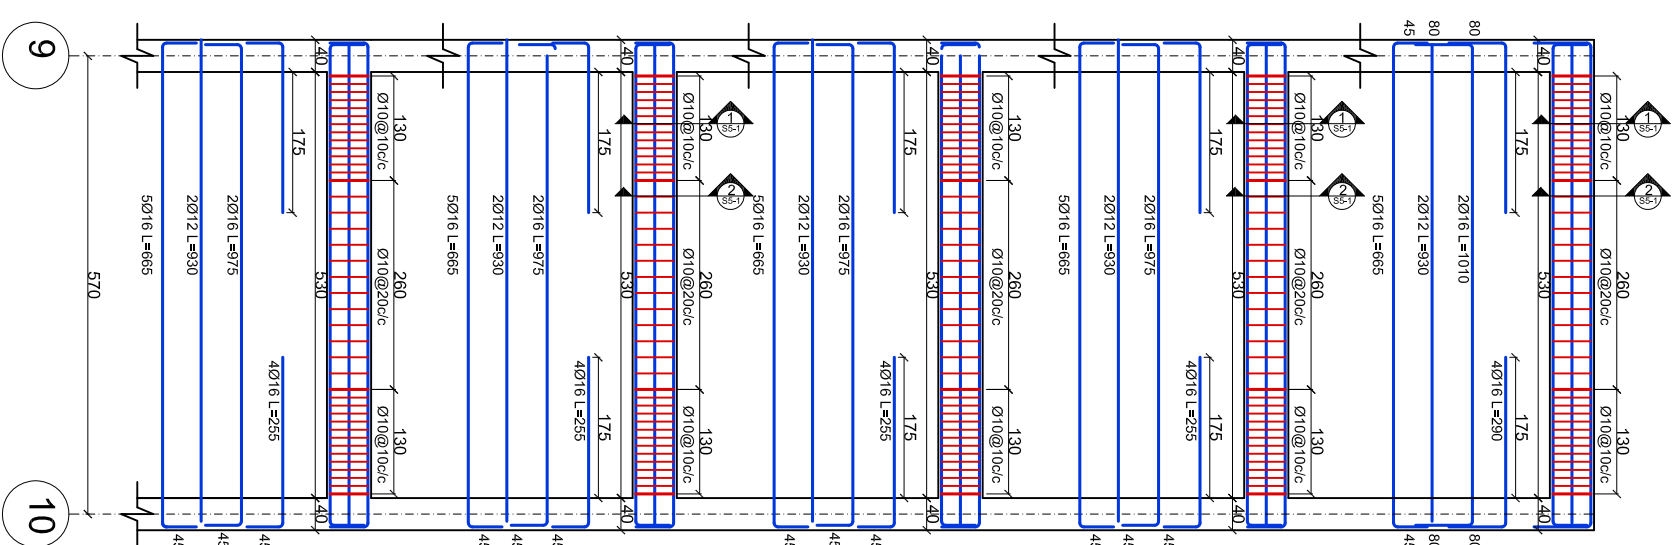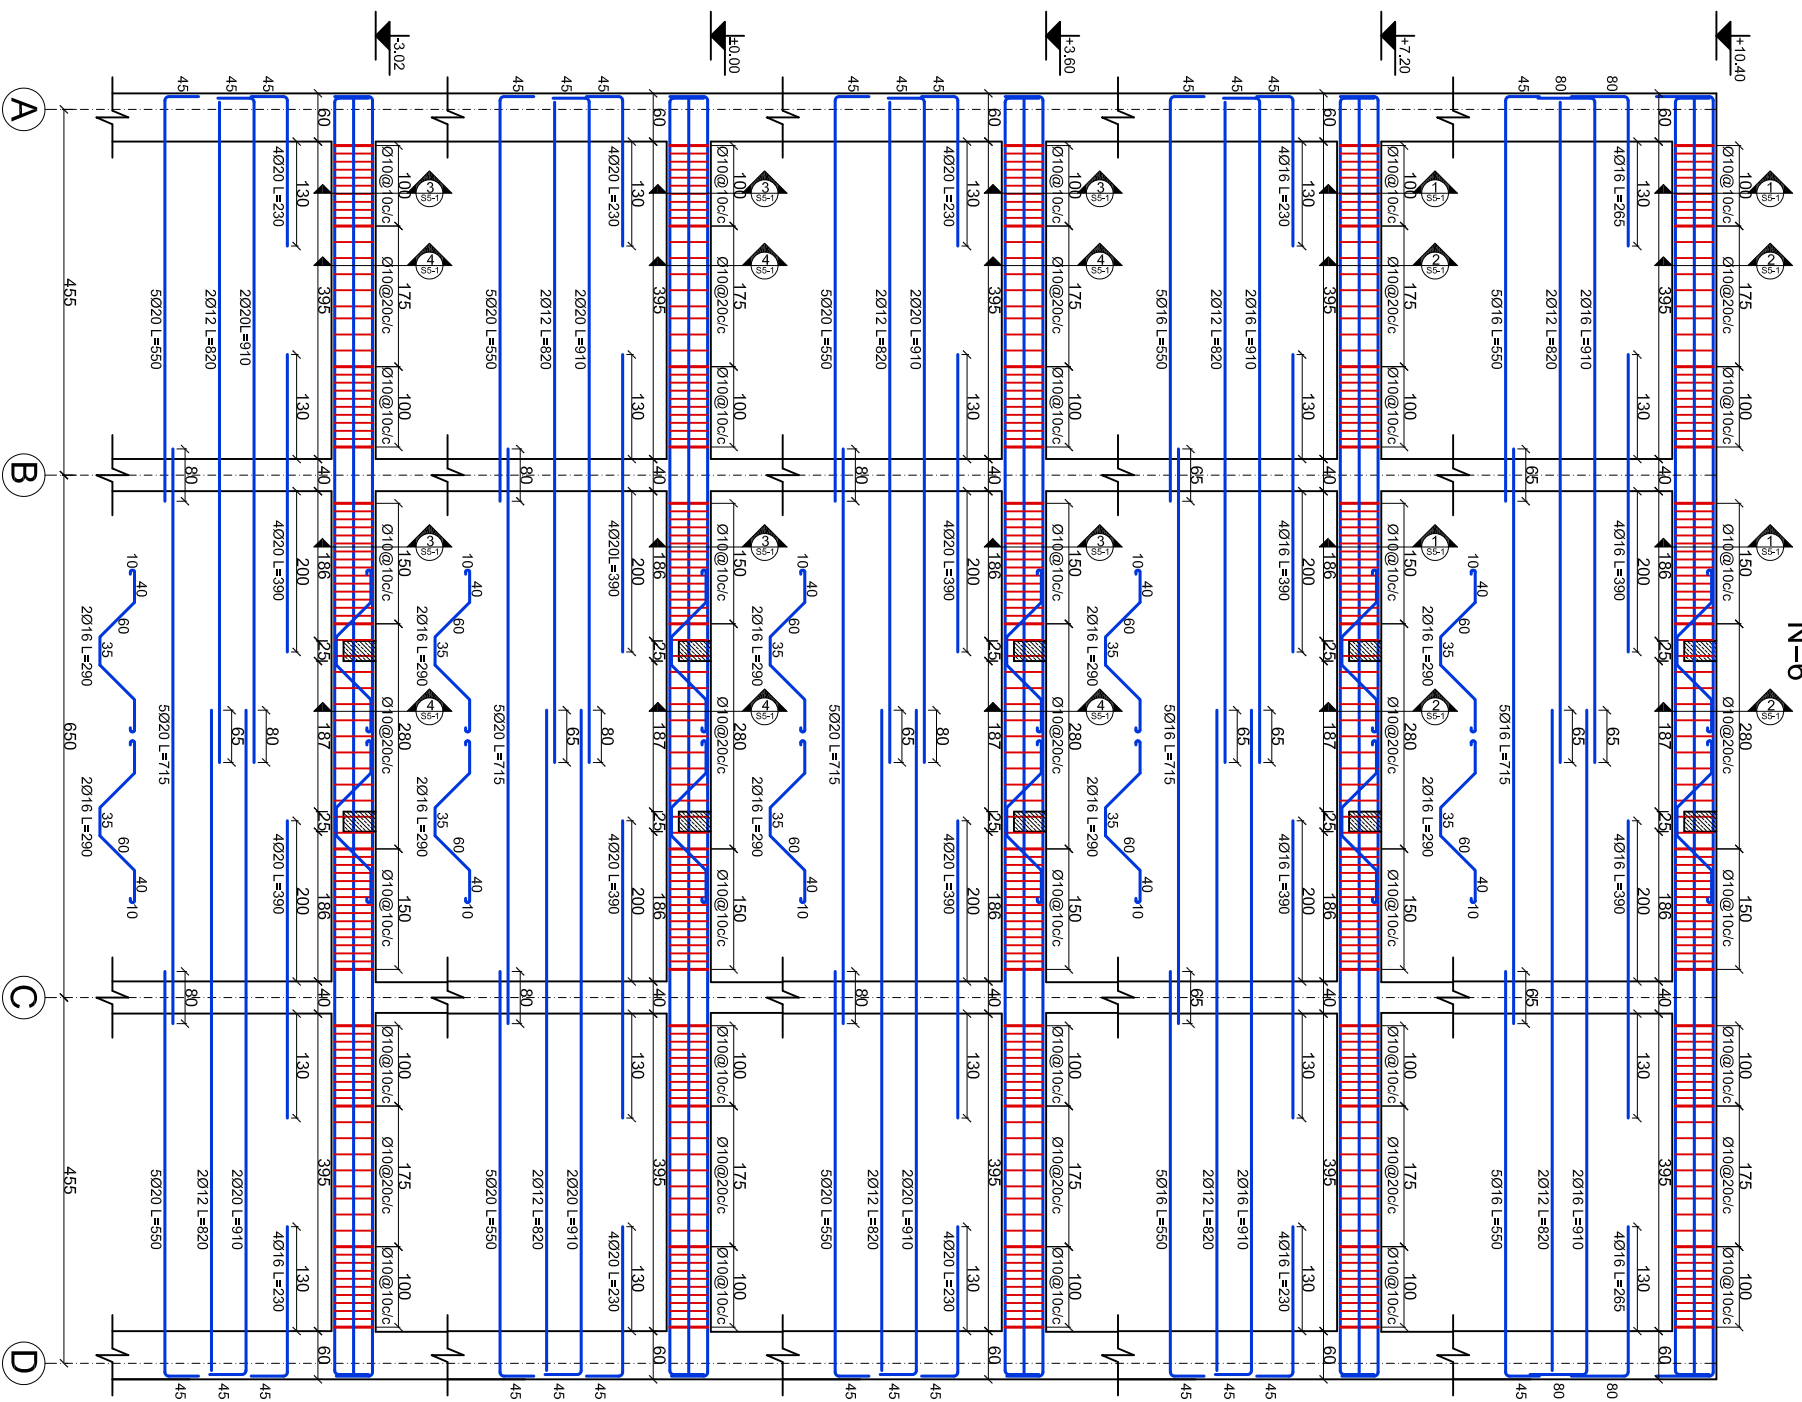

SHUTTERING PLAN ON +7.20 LEVEL

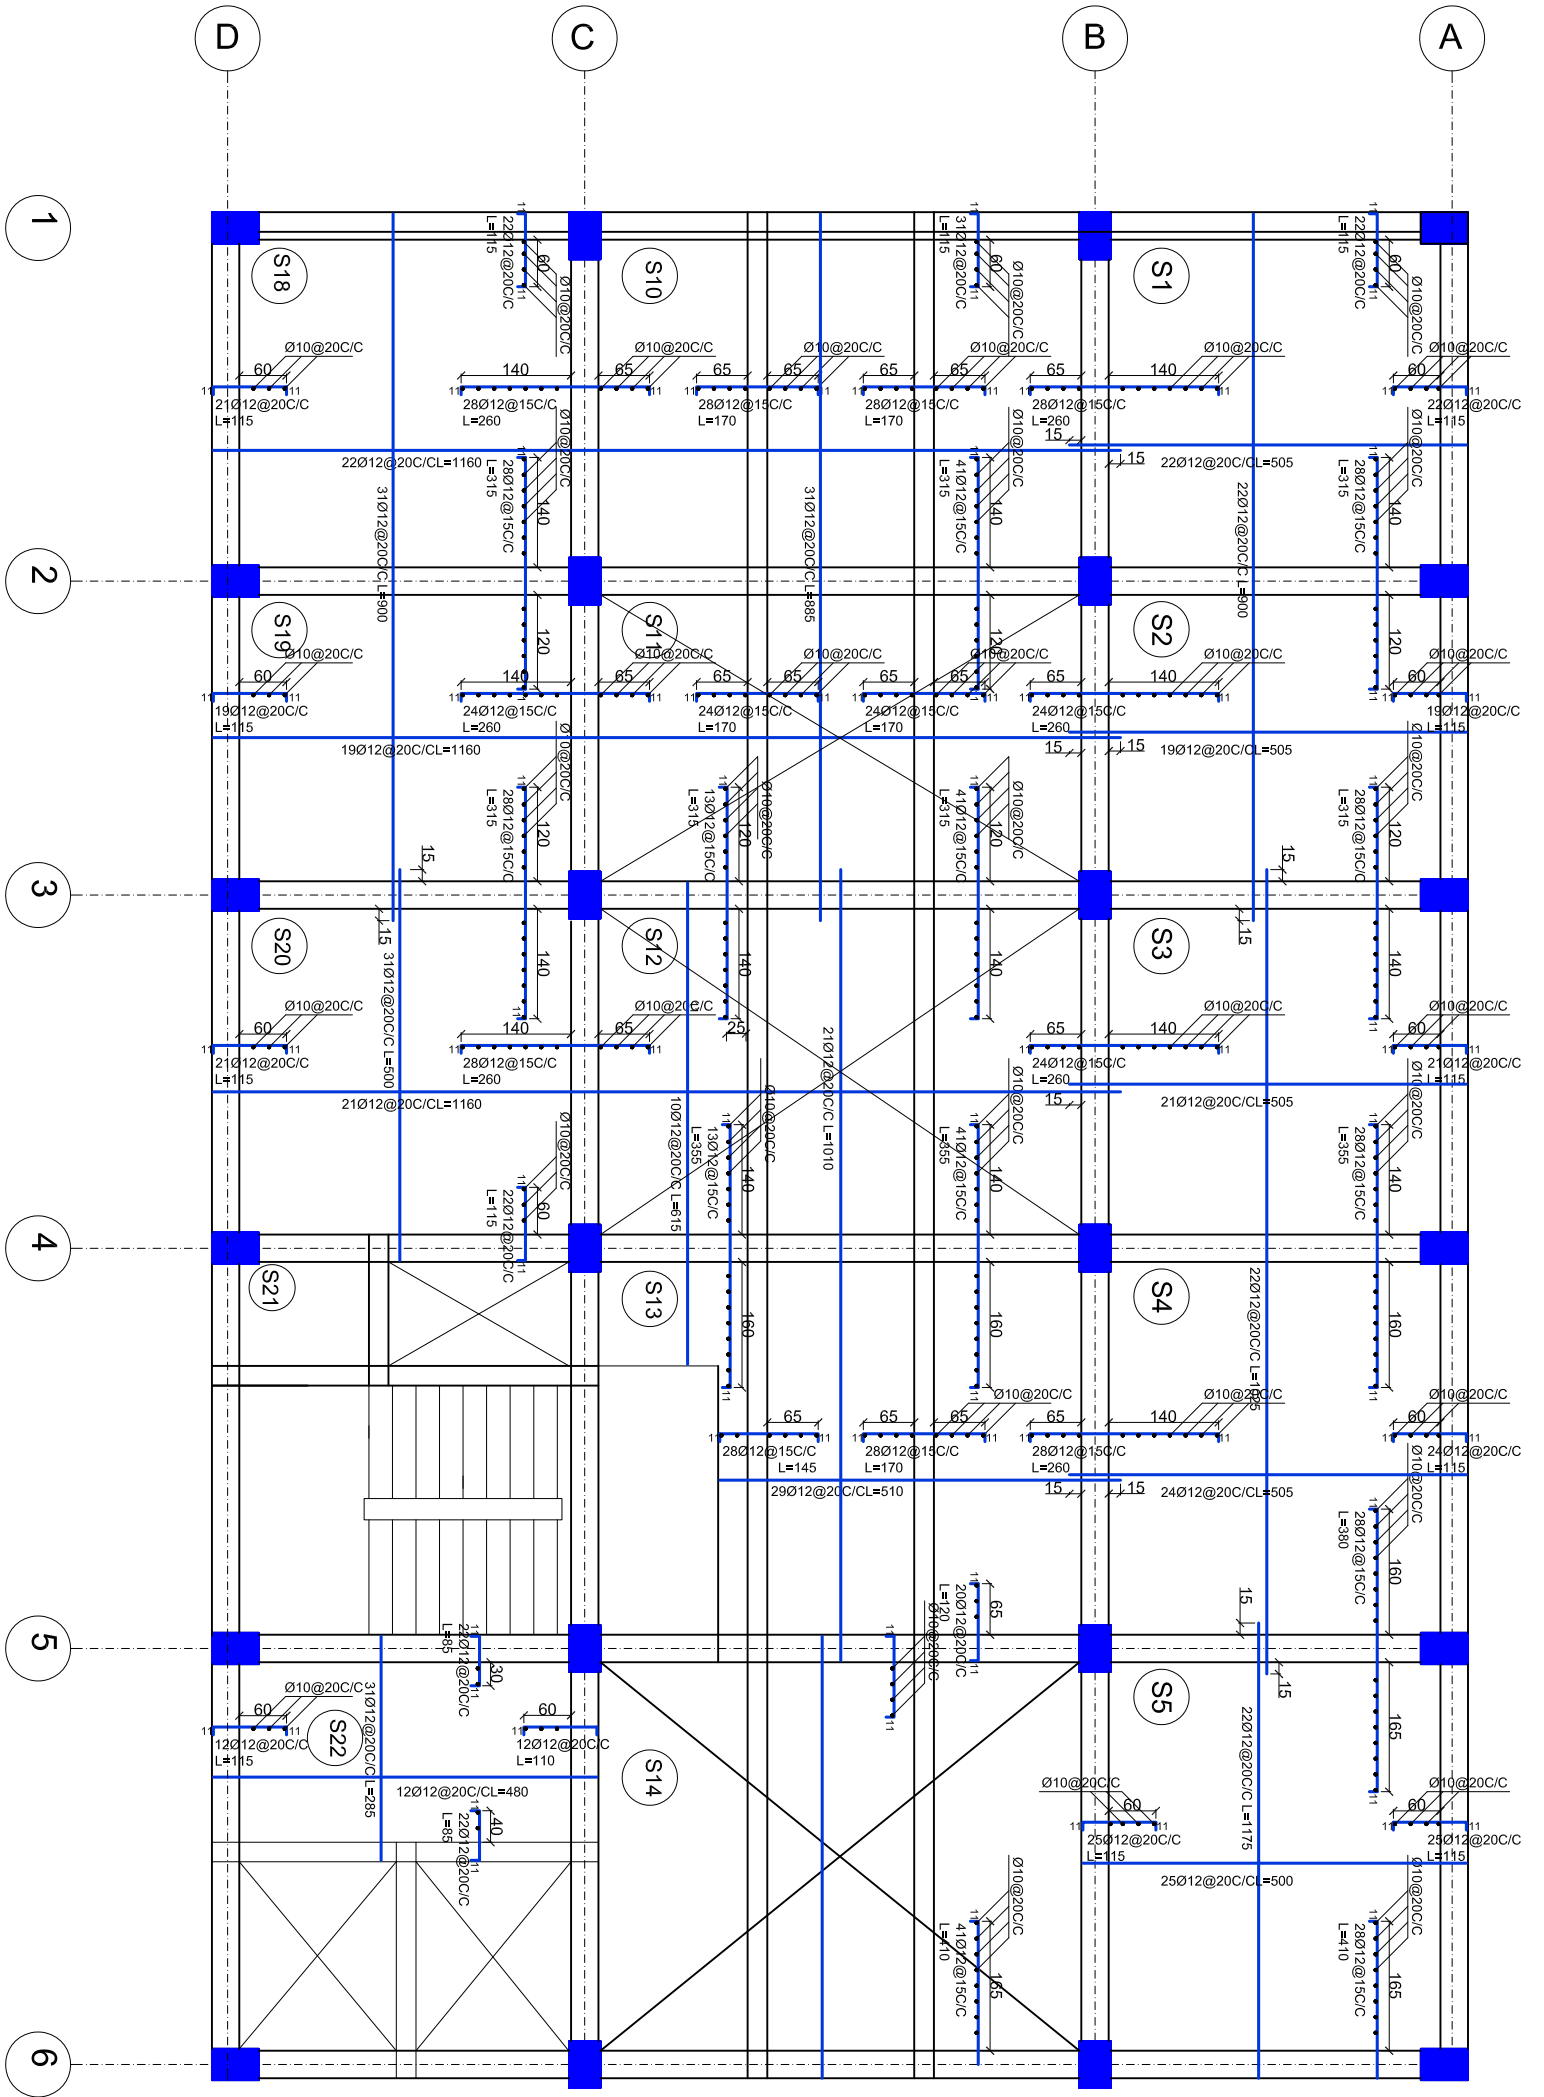

	PROJECT NAME: 5 story Residential & Commercial building			SCALE: as shown	DATE: 18-Apr-2015	G. NOTES: Dimensions are in centimeter,	Islamic Republic of Afghanistan
	Checked By			Drawing code B	No of drawings	ADDRESS	
Denomination				Sheet No			